


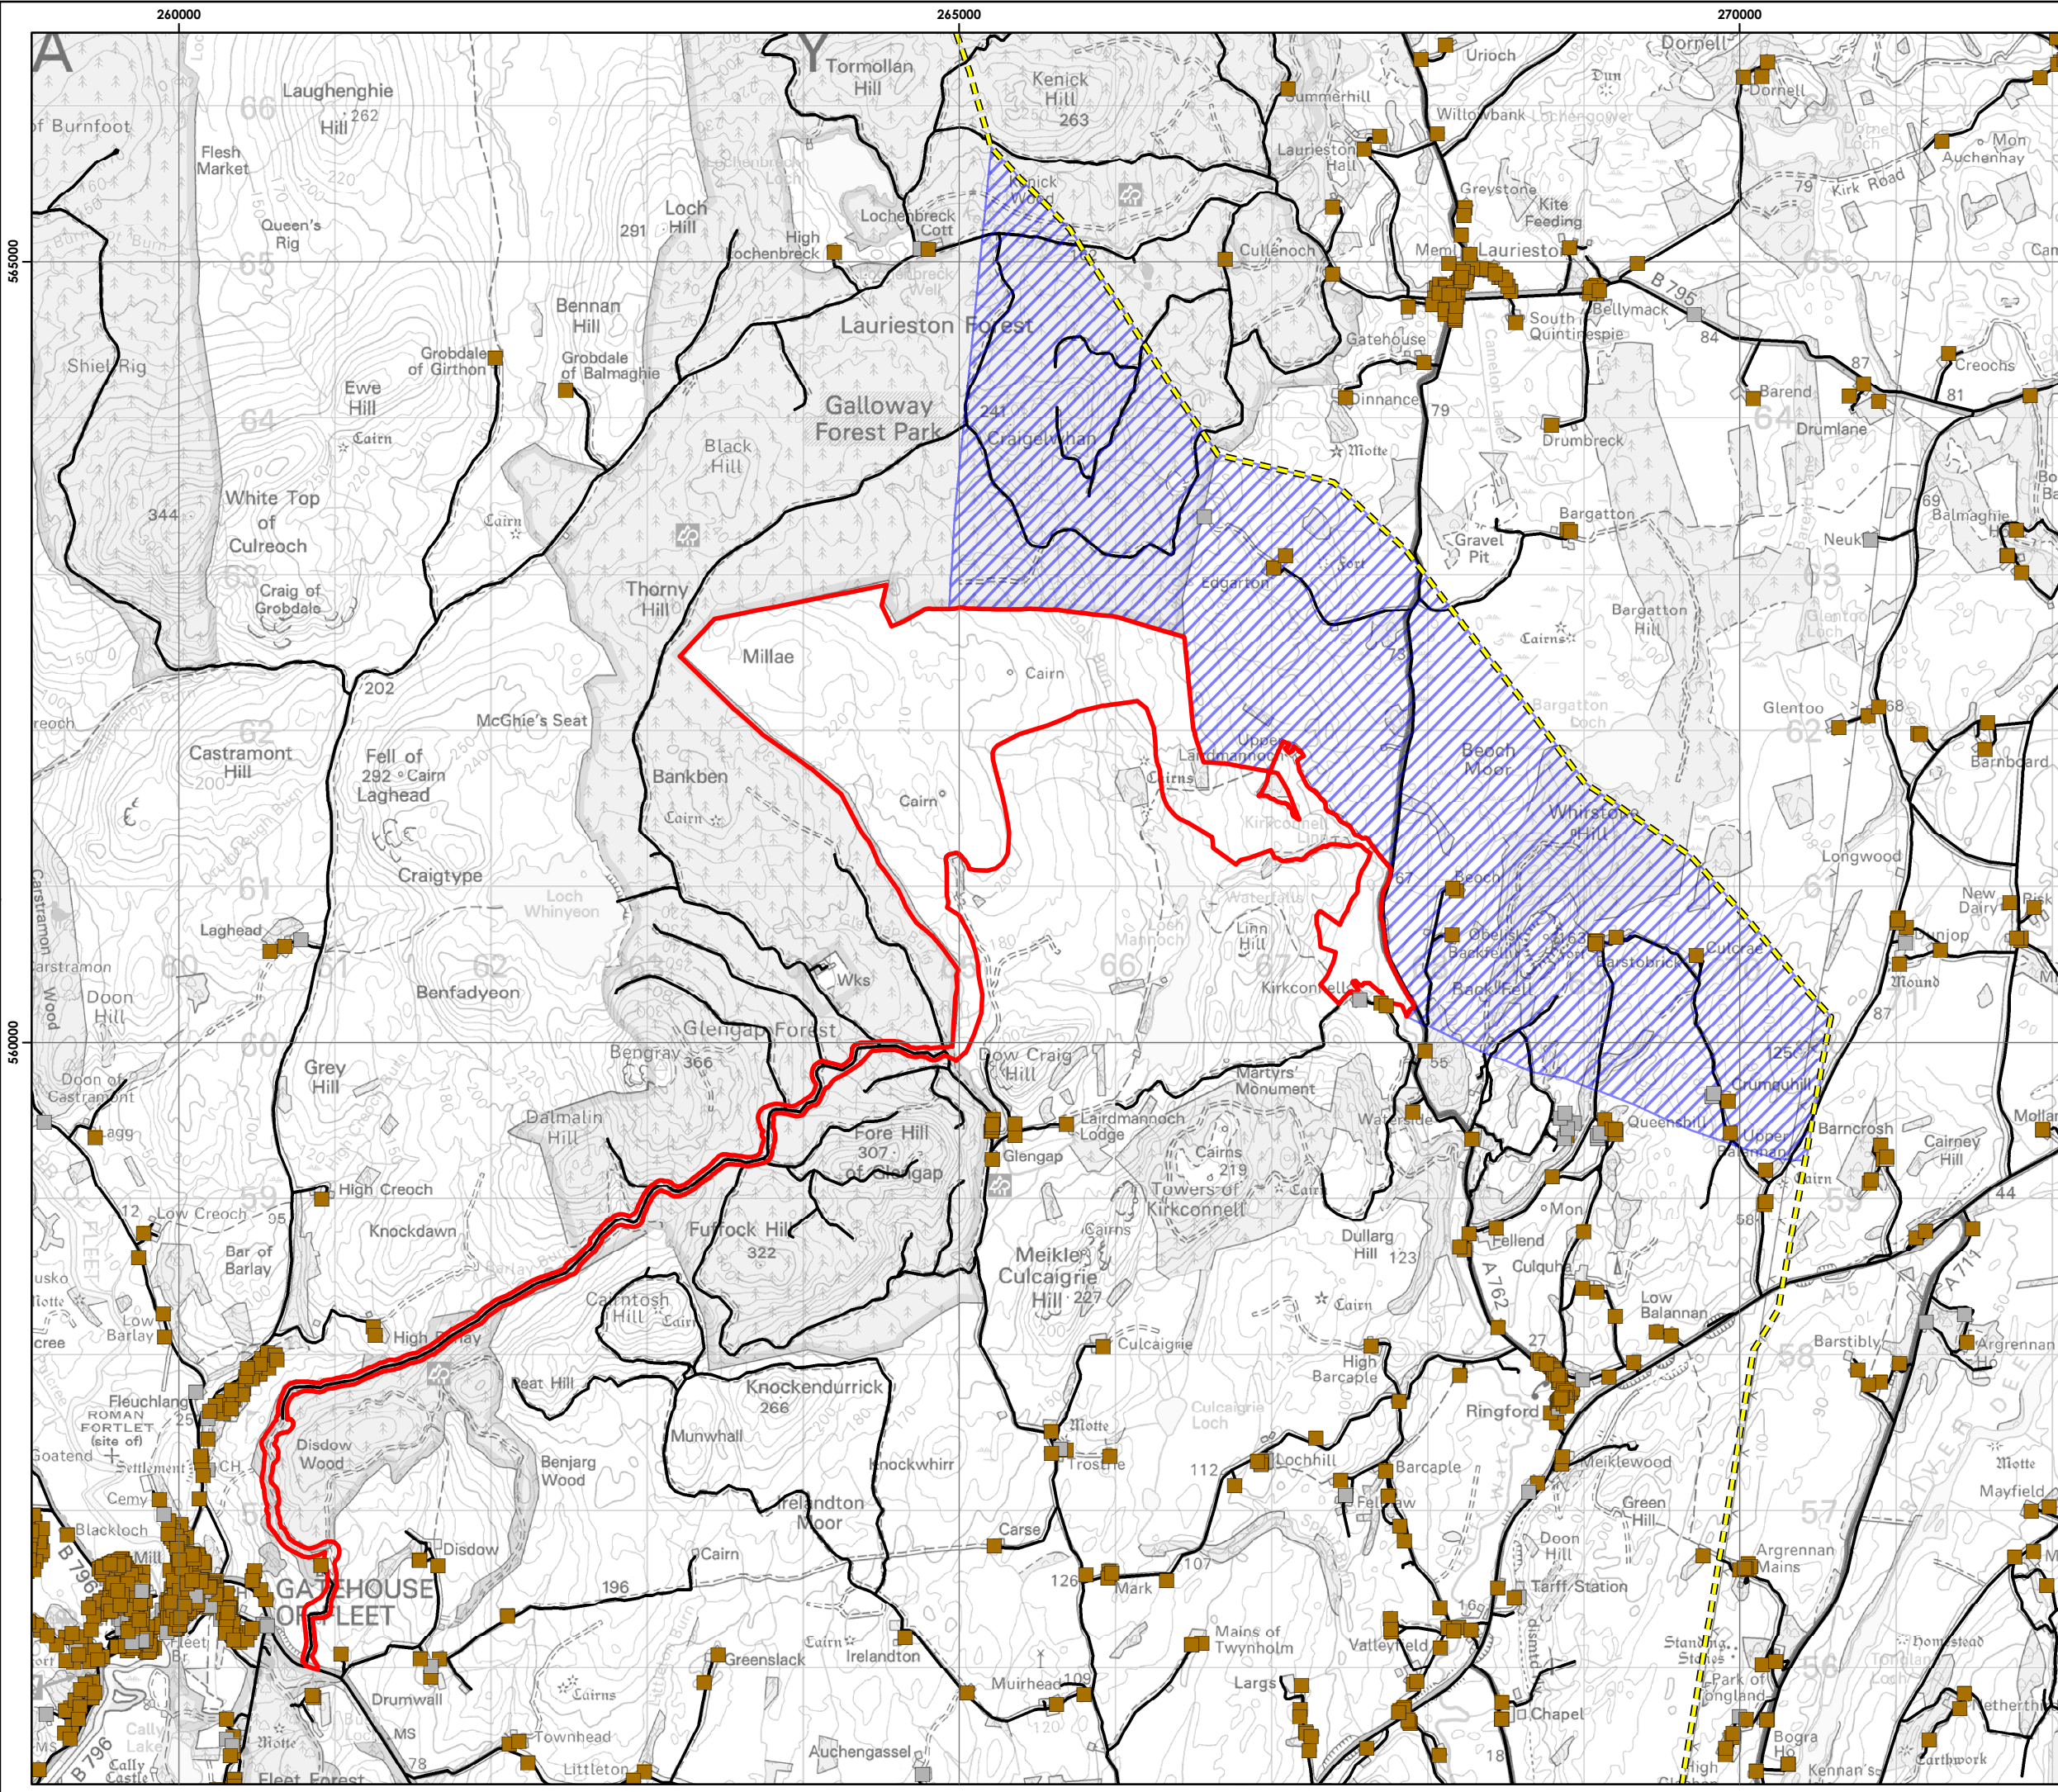

Lairdmannoch Energy Park



Figure 9 - Residential dwellings

- Key**
- Site boundary
 - Connection route search area
 - Kendoon to Tongland Reinforcement (SPT)
 - Local Road Network and Forestry Tracks
 - Residential dwelling
 - Other address



0 0.5 1 2
Kilometres

N

Scale @ A3:
1:40,000

© Crown copyright 2026. All rights reserved.
Ordnance survey licence number AC0000808122.