

Lairdmannoch
Energy Park

wind2

AI Figure 1-2a
Site Layout - Map 1
Development Site

Key

- Site boundary
- 149.9m tip turbine
- 180m tip turbine
- Watercourse crossing

Access tracks

- Access track - cut
- Access track - floating
- Access track - upgraded / widened
- Access track - solar

Wind infrastructure

- Turbine foundation
- Crane hardstanding
- Auxillary crane area
- Tower storage
- Blade storage
- Substation and BESS
- Construction compound
- Borrow Pit

Solar infrastructure

- Solar panel
- Power Station
- Switching and Breaking Station

atmos
CONSULTING

0 250 500
Metres






Scale @ A3:
1:15,000



© Crown copyright 2026. All rights reserved.
Ordnance survey licence number AC0000808122.

22/06/2026 TL011 40418/SL/093d
Drawn by: ET Checked by: TH Approved by: TH

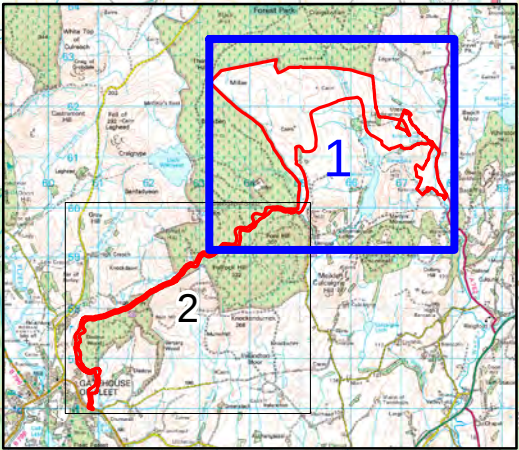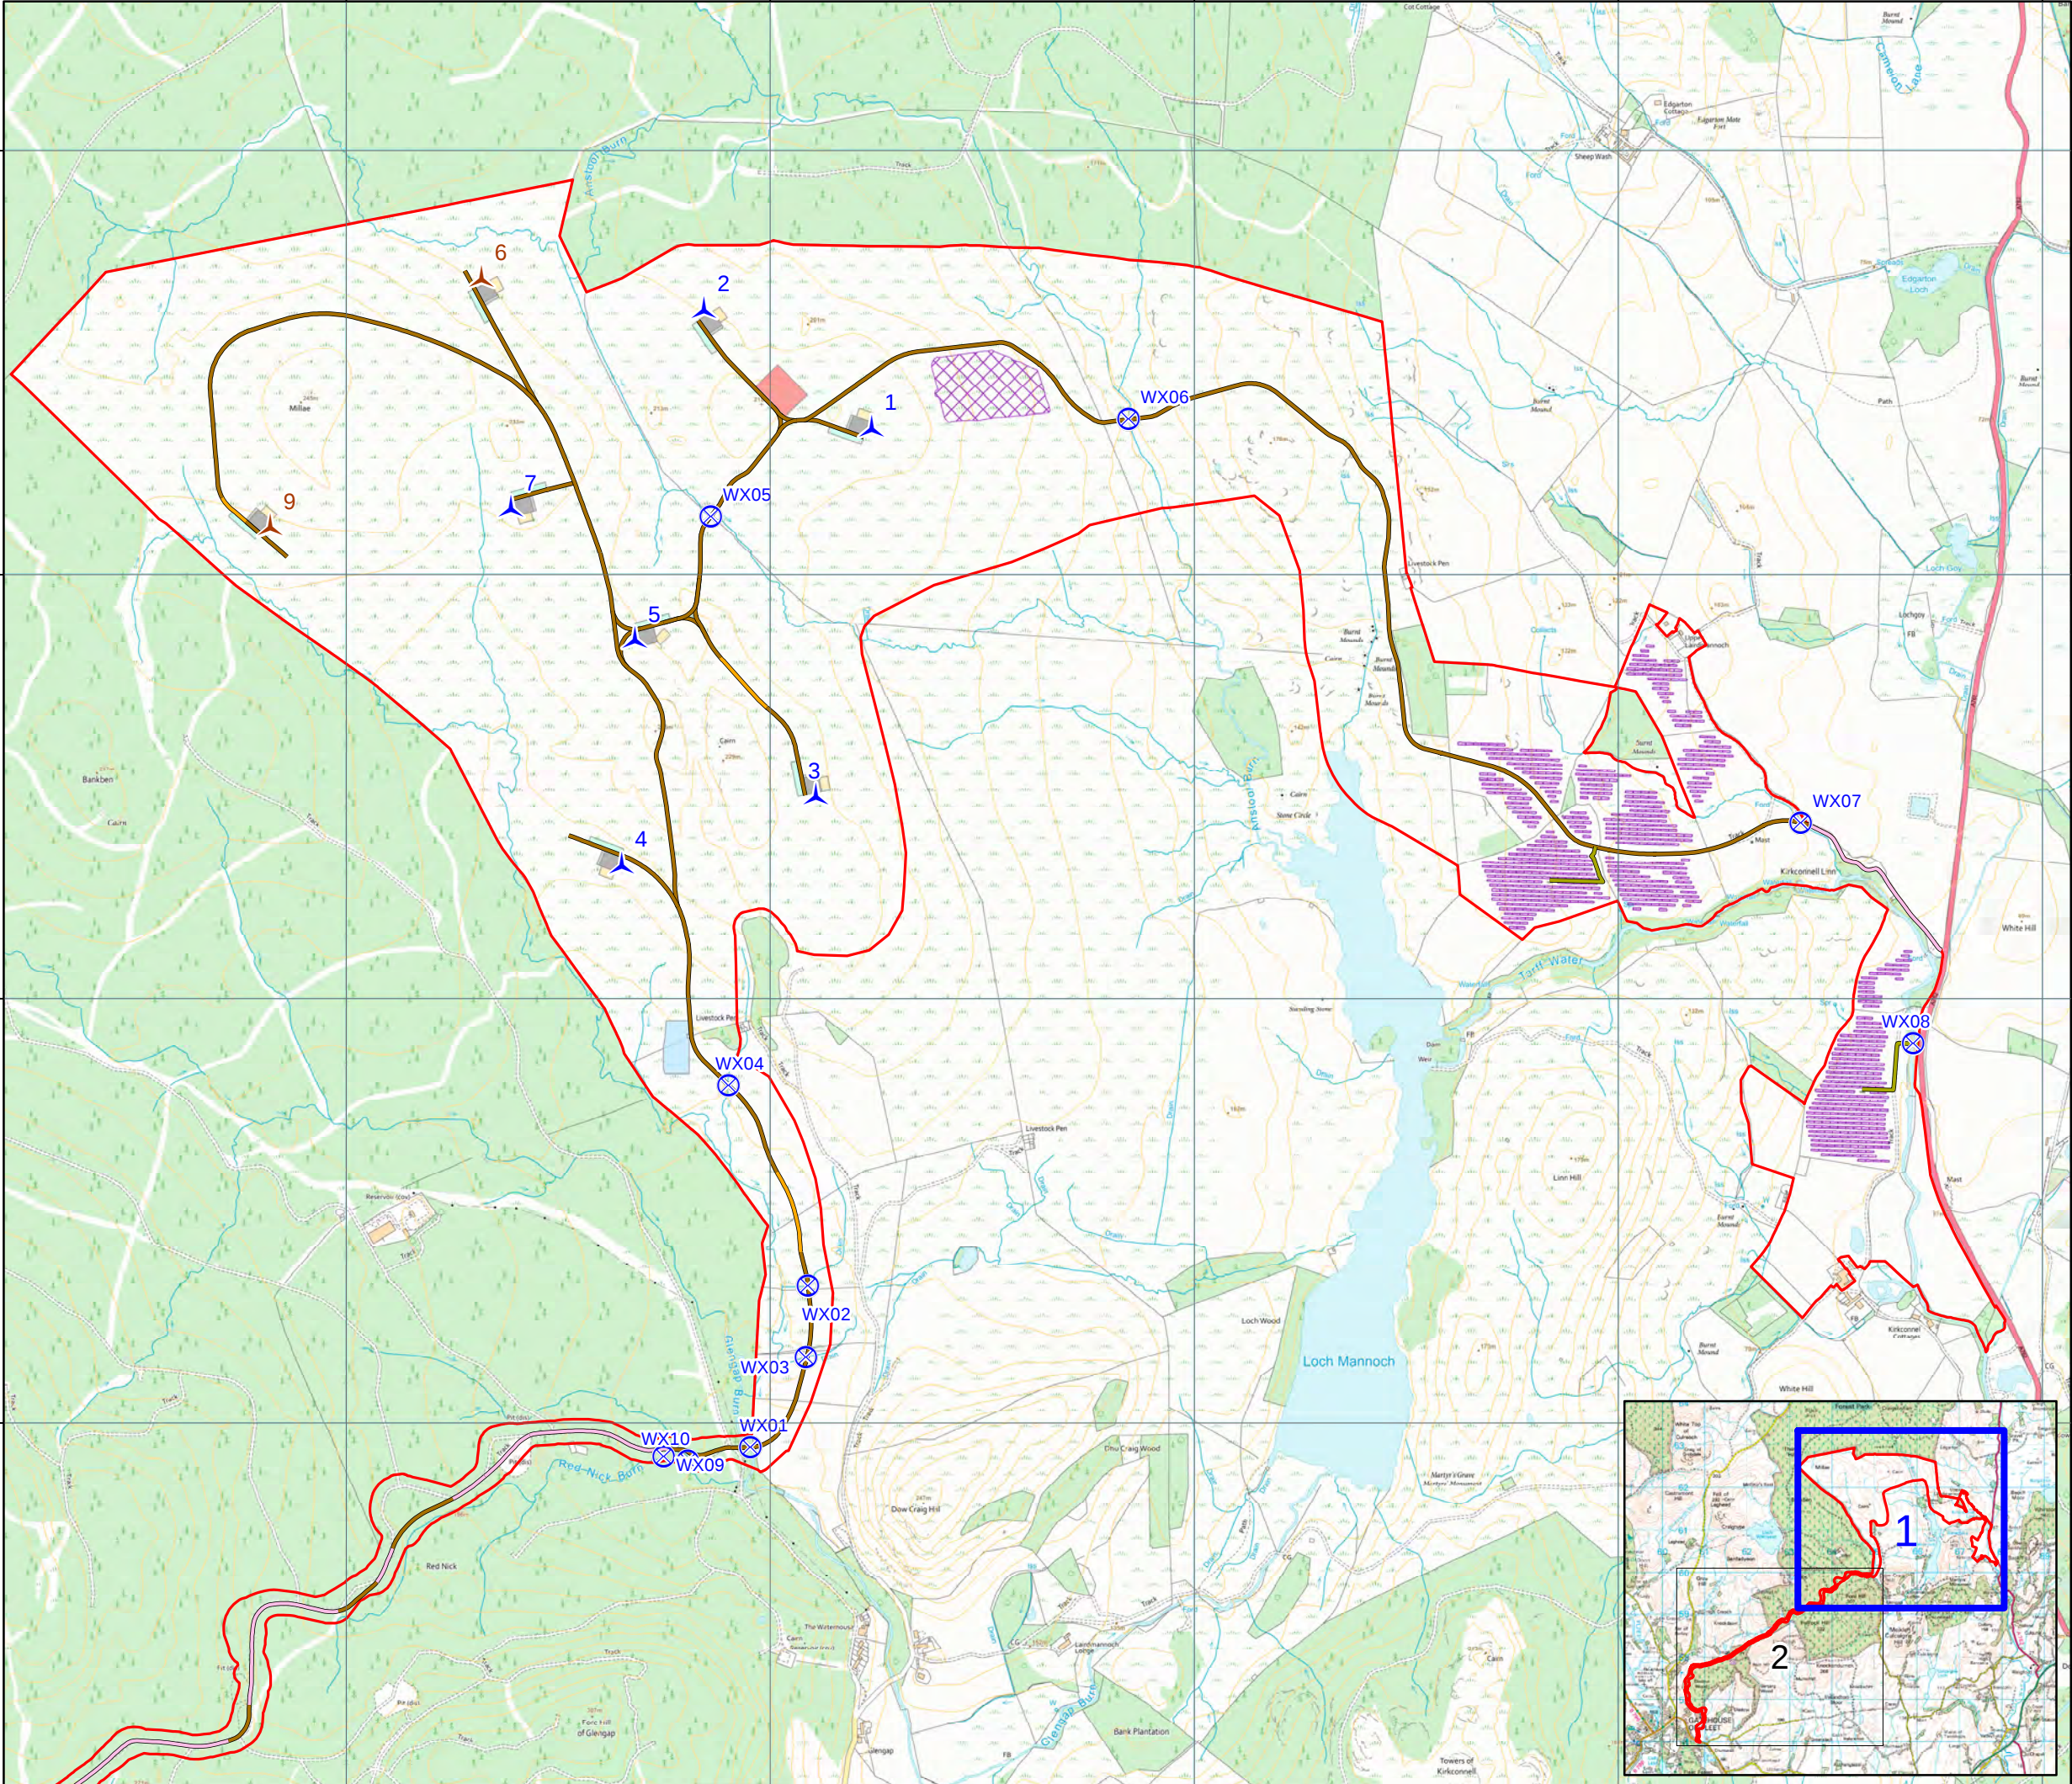

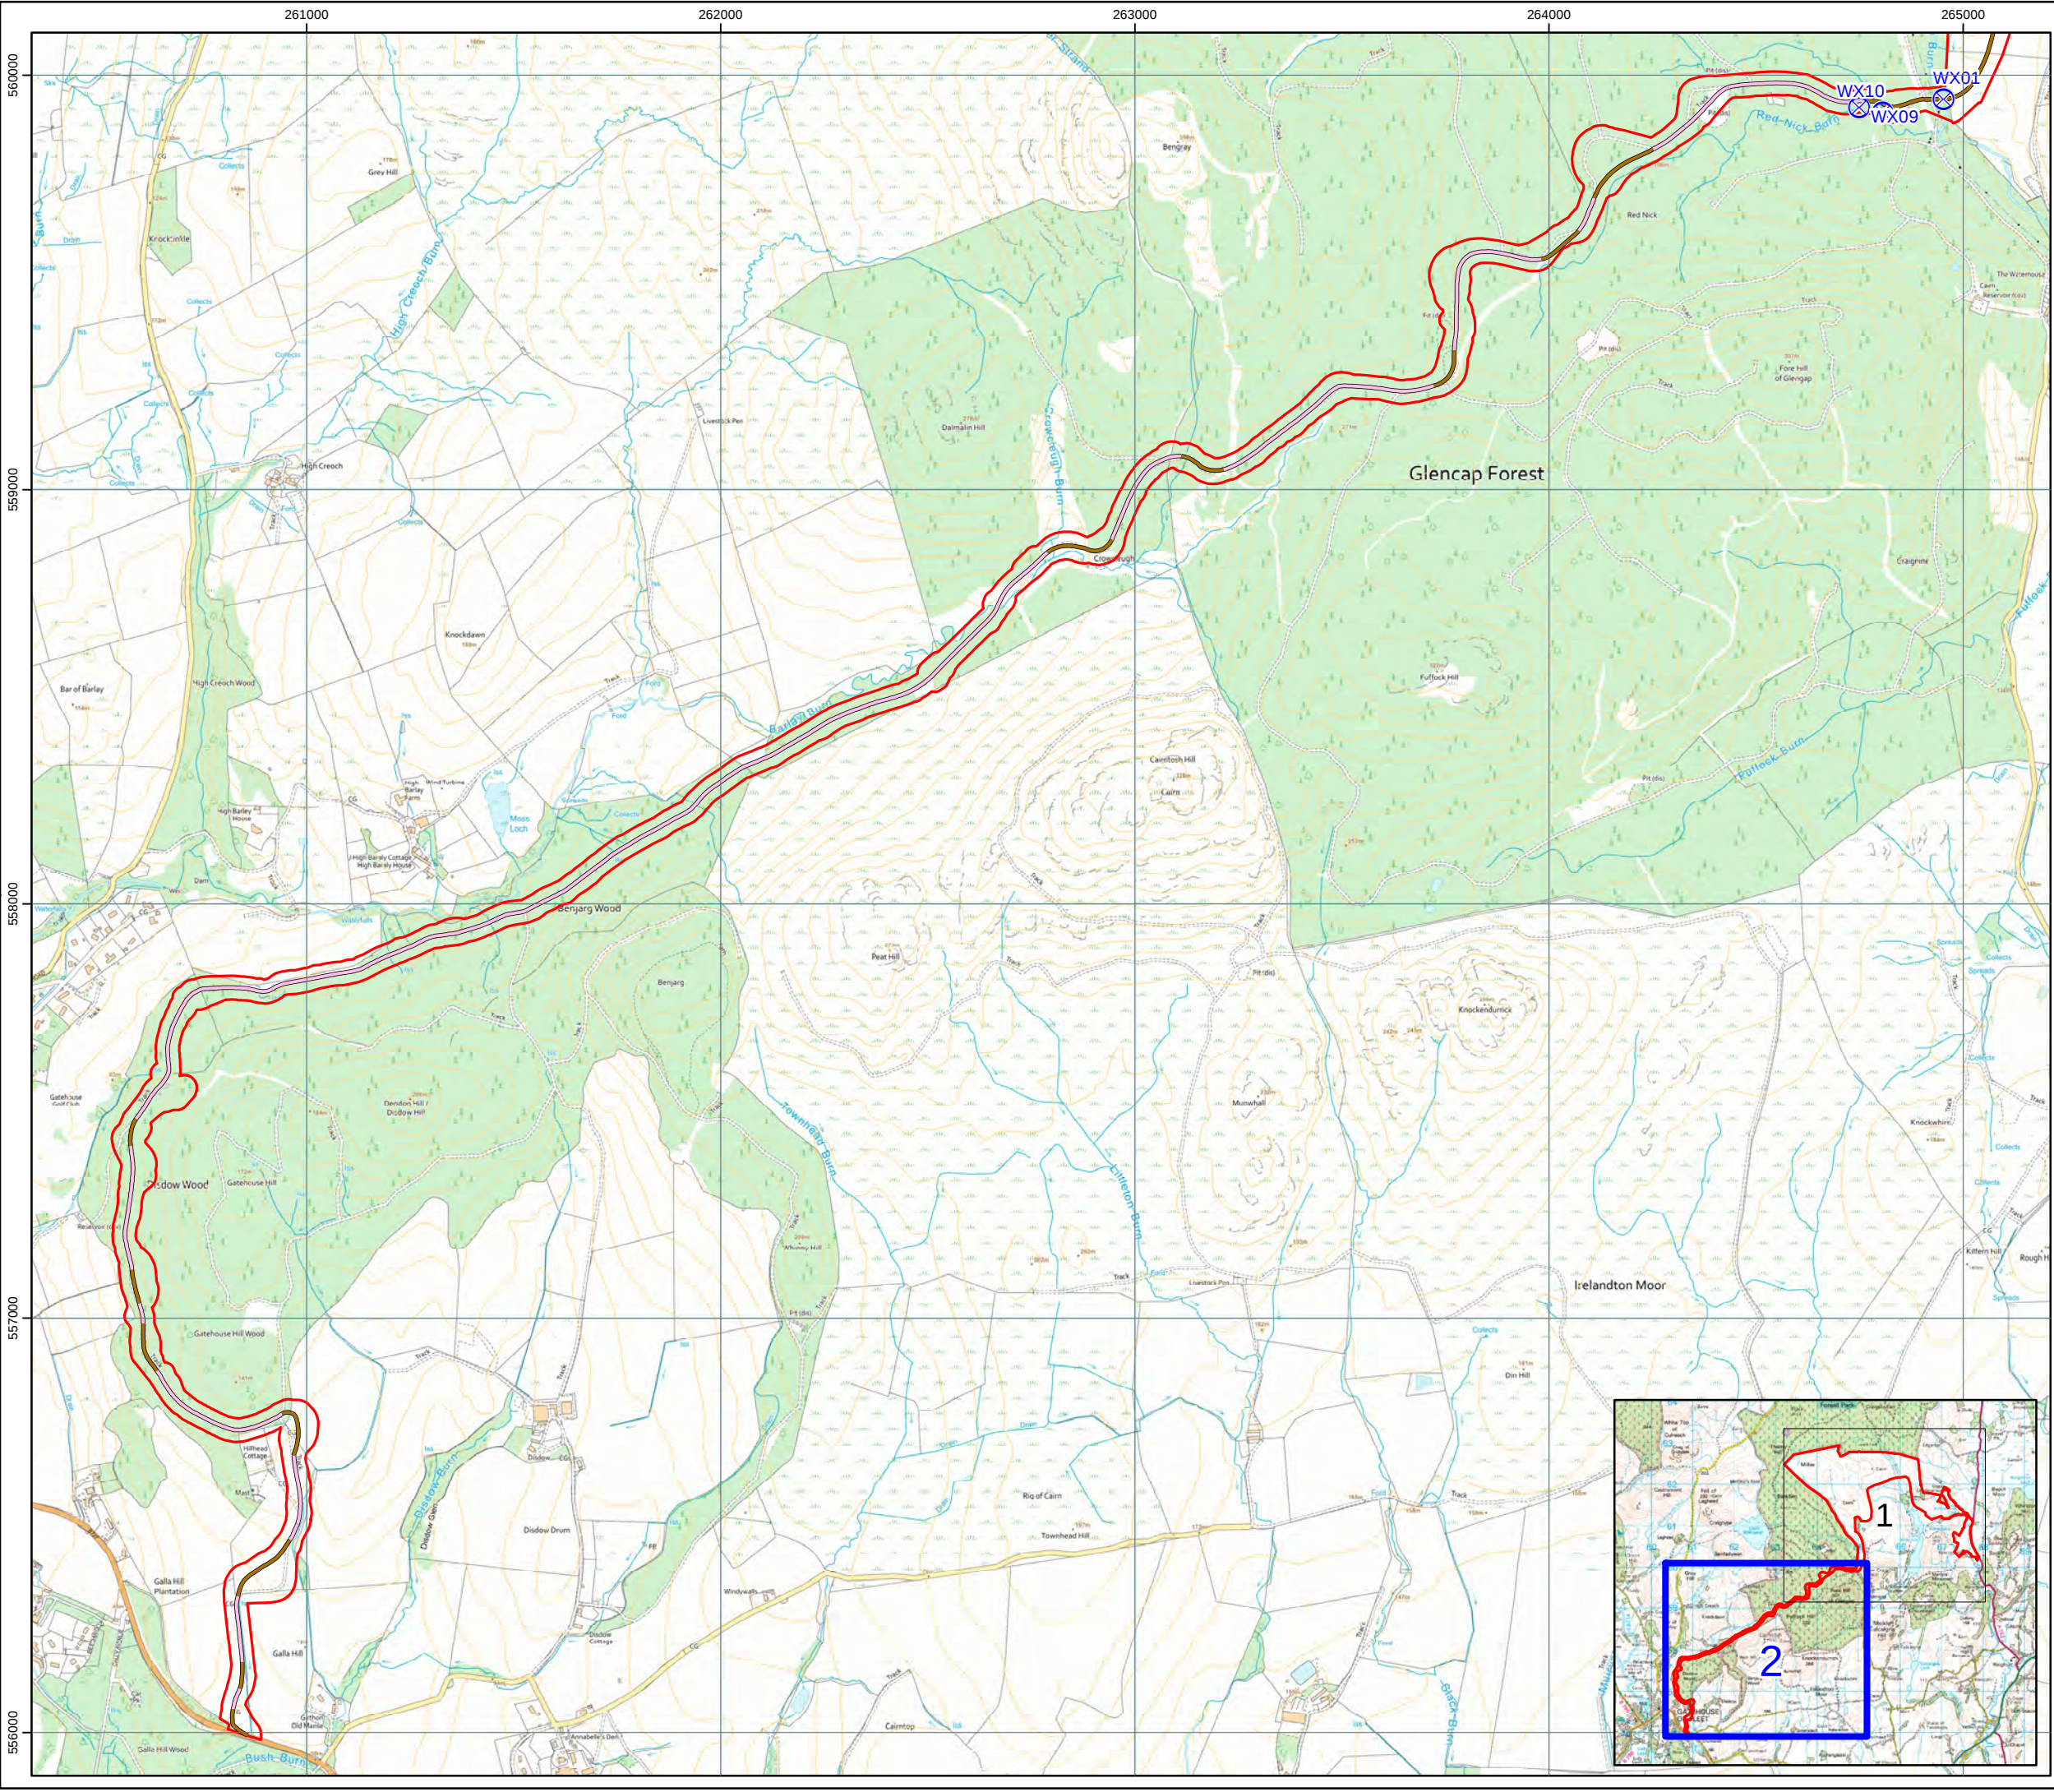

Lairdmannoch Energy Park



AI Figure 1-2b
Site Layout - Map 2
Access Route

- Key**
- Site boundary
 - ⊗ Watercourse crossing
 - Access tracks**
 - Access track - cut
 - Access track - upgraded / widened



0 250 500
Metres



Scale @ A3:
1:15,000



© Crown copyright 2026. All rights reserved.
Ordnance survey licence number AC0000808122.