


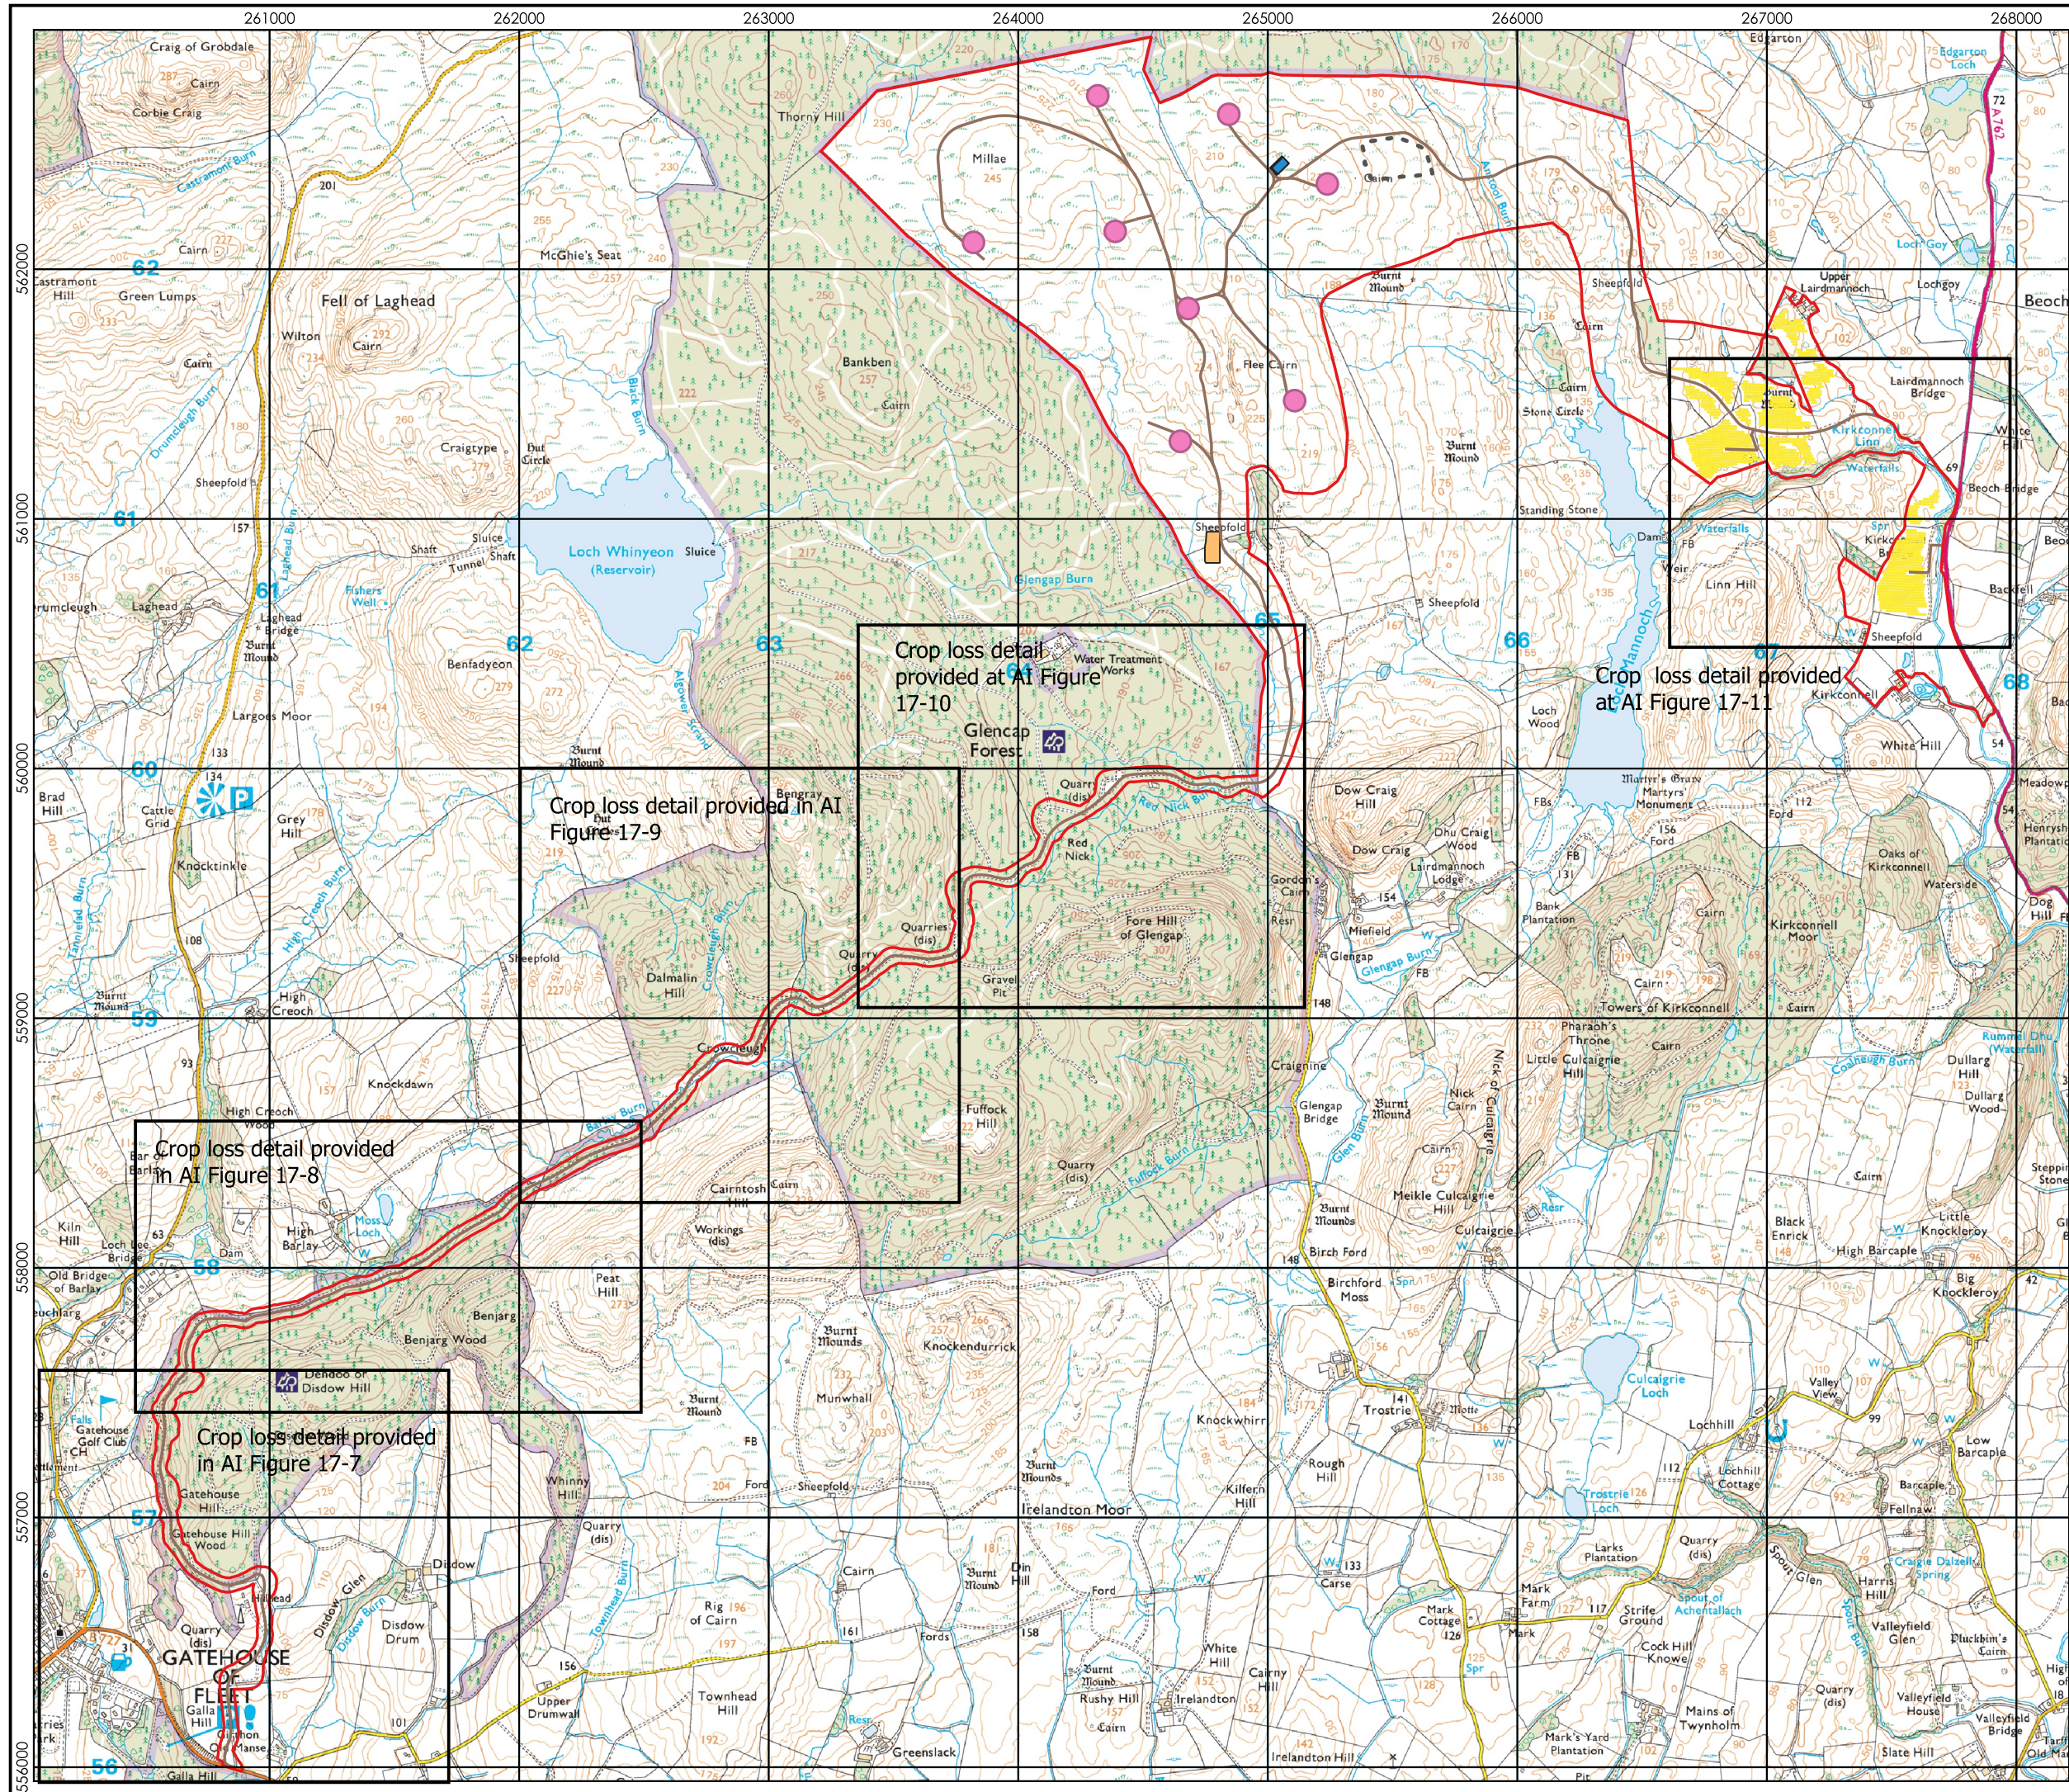

Lairdmannoch Energy Park

wind2

AI Figure 17-6
Infrastructure layout.

Key

- Proposed Development Site
- Access tracks
- Battery energy storage system
- Solar panels
- Turbines locations
- Construction compound
- Borrow pit area of search



atmos
CONSULTING

0 0.25 0.5 0.75 1 km



Scale @ A3:
1:25,000



© Crown copyright 2026. All rights reserved.
Ordnance survey licence number AC0000808122.

01/07/2026