


Lairdmannoch Energy Park



Figure 1-2a
Site Layout - Map 1
Development Site


- Key**
- Site boundary
 - Turbine Location
- Wind infrastructure**
- Turbine foundation
 - Crane hardstanding
 - Auxiliary crane area
 - Tower storage
 - Blade storage
 - Substation and BESS
 - Construction compound
 - Borrow Pit
- Track lines**
- Access track - cut
 - Access track - floating
 - Access track - upgraded / widened
 - Access track - solar
 - Watercourse crossing
- Solar infrastructure**
- Solar panel
 - Power Station
 - Switching and Breaking Station

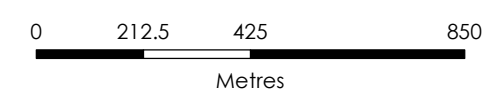


Scale @ A3:
1:15,000



© Crown copyright 2025. All rights reserved.
Ordnance survey licence number AC0000808122.

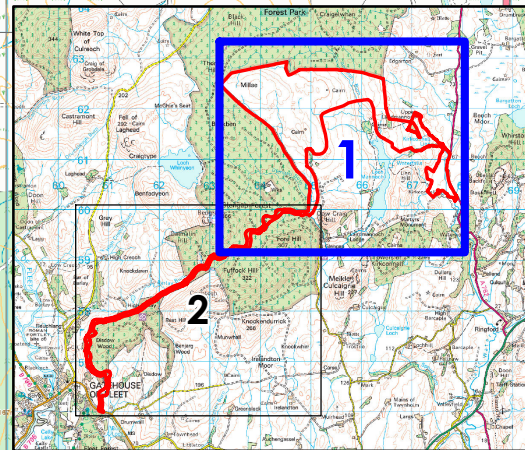

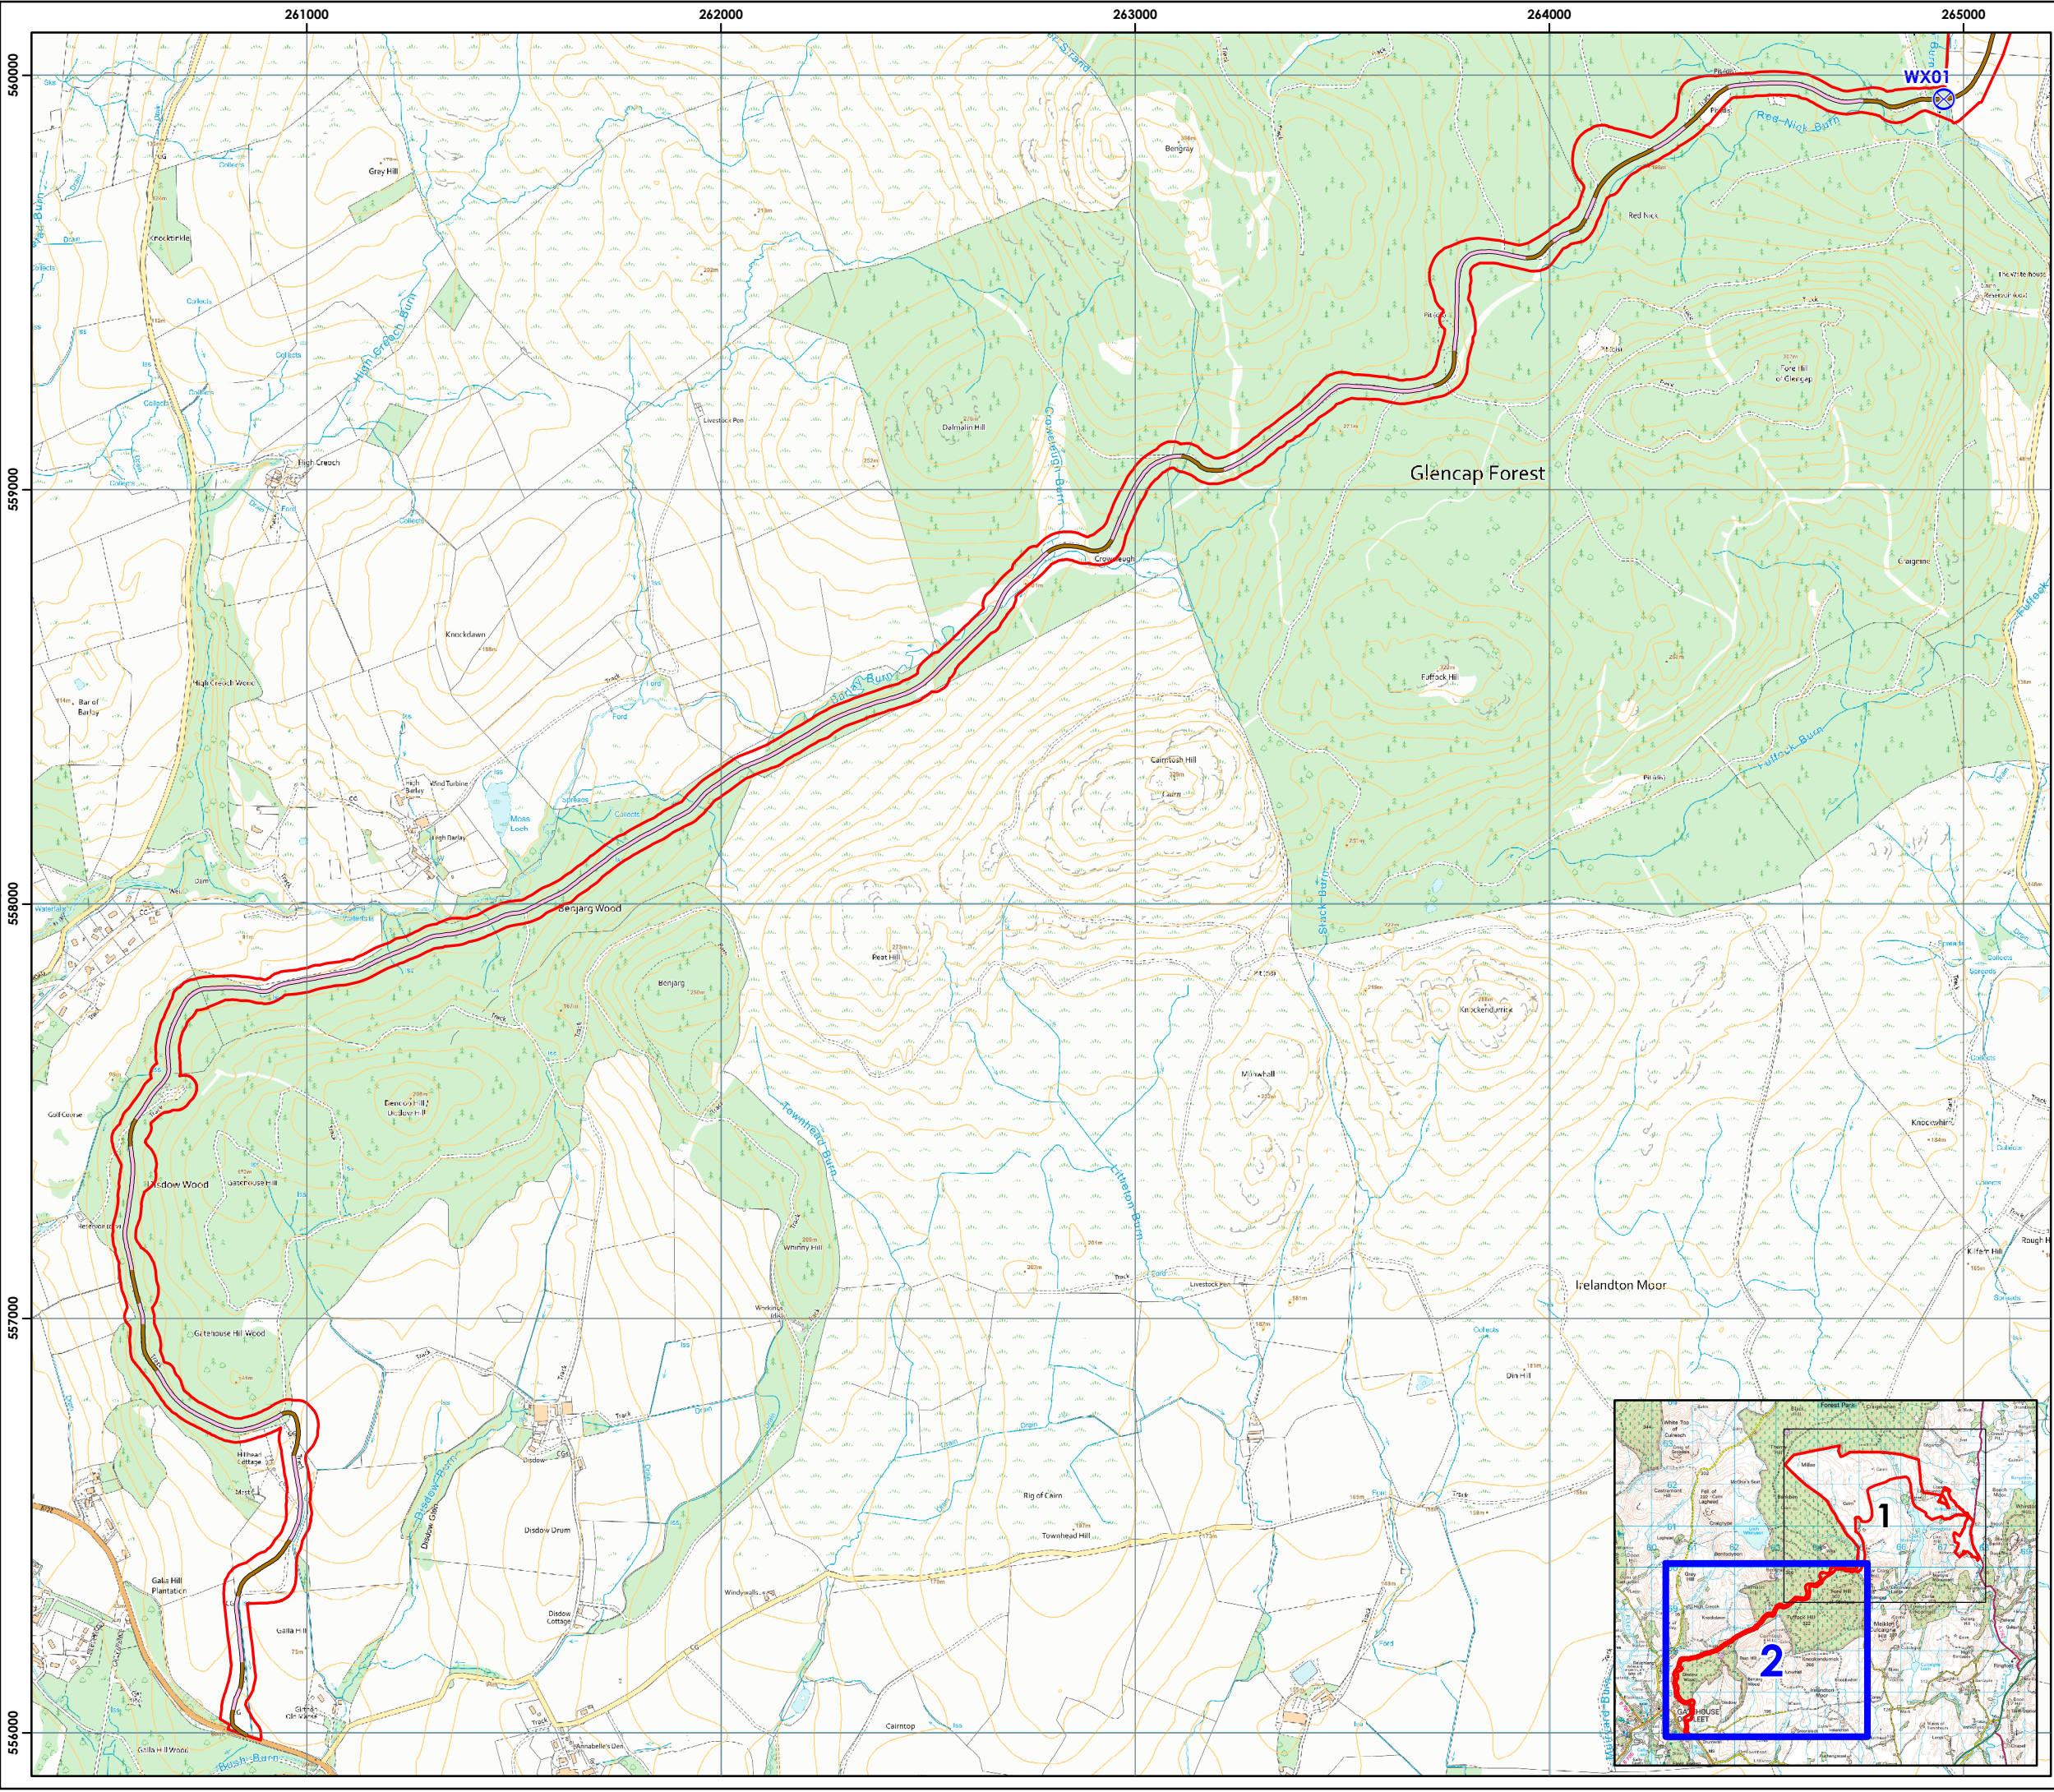

Lairdmannoch Energy Park

wind2

Figure 1-2b
Site Layout - Map 2
Access Route

- Key**
- Site boundary
 - Track lines
 - Access track - cut
 - Access track - upgraded / widened
 - Watercourse crossing

atmos
CONSULTING

0 212.5 425 850
Metres



Scale @ A3:
1:15,000



© Crown copyright 2025. All rights reserved.
Ordnance survey licence number AC0000808122.

21/03/2025 TL010 40418/SL/093c
Drawn by: TH Checked by: TH Approved by: JG