

# Lairdmannoch Energy Park



Figure 3-1  
Proposed Development Layout  
Overview

- Key**
- Site boundary
  - Turbine Location
- Wind infrastructure**
- Turbine foundation
  - Crane hardstanding
  - Auxillary crane area
  - Tower storage
  - Blade storage
  - Substation and BESS
  - Construction compound
  - Borrow Pit
- Access tracks**
- Access track - cut
  - Access track - floating
  - Access track - upgraded / widened
  - Access track - solar
  - Watercourse crossing
- Solar infrastructure**
- Solar panel
  - Power Station
  - Switching and Breaking Station




0 235 470 940  
Metres

N

Scale @ A3:  
1:16,500

© Crown copyright 2025. All rights reserved.  
Ordnance survey licence number AC0000808122.



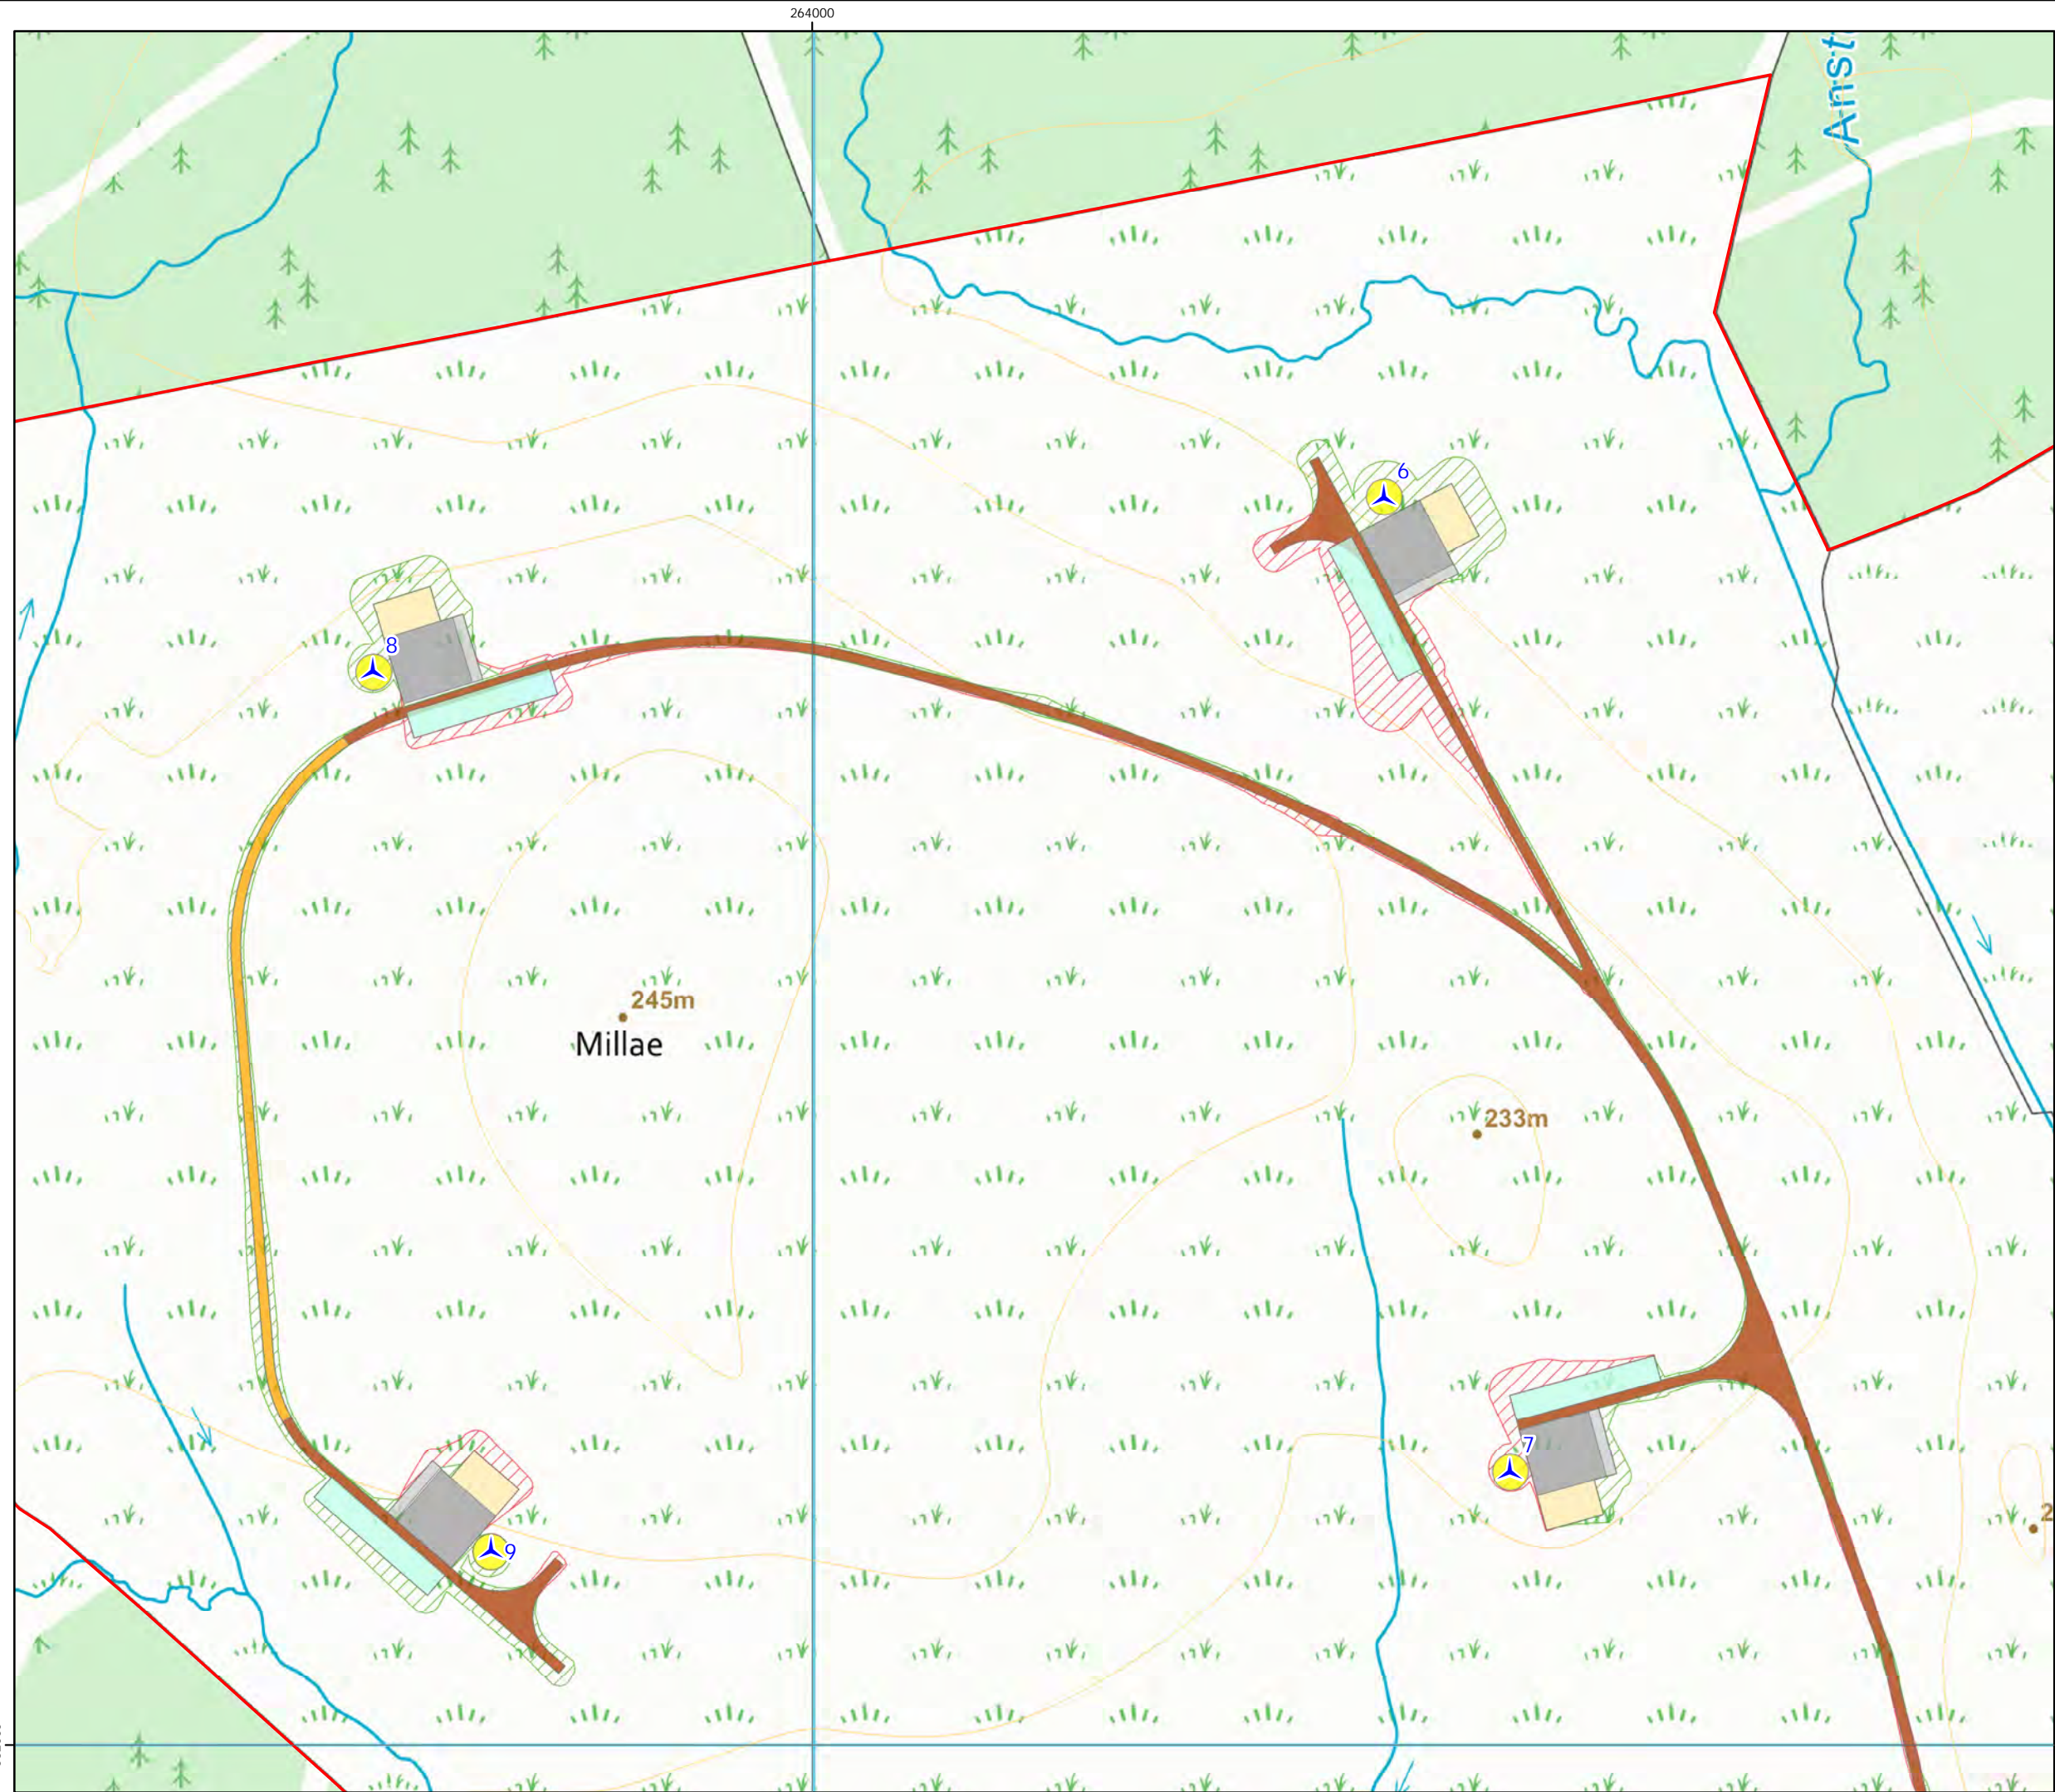

# Lairdmannoch Energy Park

wind2

Figure 3-1  
Proposed Development Layout  
Map 1

- Key**
- Site boundary
  - Turbine Location
- Wind infrastructure**
- Turbine foundation
  - Crane hardstanding
  - Auxillary crane area
  - Tower storage
  - Blade storage
  - Earthworks - fill
  - Earthworks - cut
- Access tracks**
- Access track - cut
  - Access track - floating

atmos  
CONSULTING

0 50 100 200  
Metres



Scale @ A3:  
1:3,500



© Crown copyright 2025. All rights reserved.  
Ordnance survey licence number AC0000808122.

21/03/2025 TL010 40418/SL/079e  
Drawn by: TH Checked by: TH Approved by: JG




Lairdmannoch  
Energy Park

wind2

Figure 3-1  
Proposed Development Layout  
Map 2

- Key
- Site boundary
  - Turbine Location
- Wind infrastructure
- Turbine foundation
  - Crane hardstanding
  - Auxillary crane area
  - Tower storage
  - Blade storage
  - Substation and BESS
  - Borrow Pit
  - Earthworks - fill
  - Earthworks - cut
- Access tracks
- Access track - cut
  - Watercourse crossing

atmos  
CONSULTING

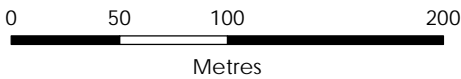


Scale @ A3:  
1:3,500



© Crown copyright 2025. All rights reserved.  
Ordnance survey licence number AC0000808122.

21/03/2025 TL010 40418/SL/079e  
Drawn by: TH Checked by: TH Approved by: JG

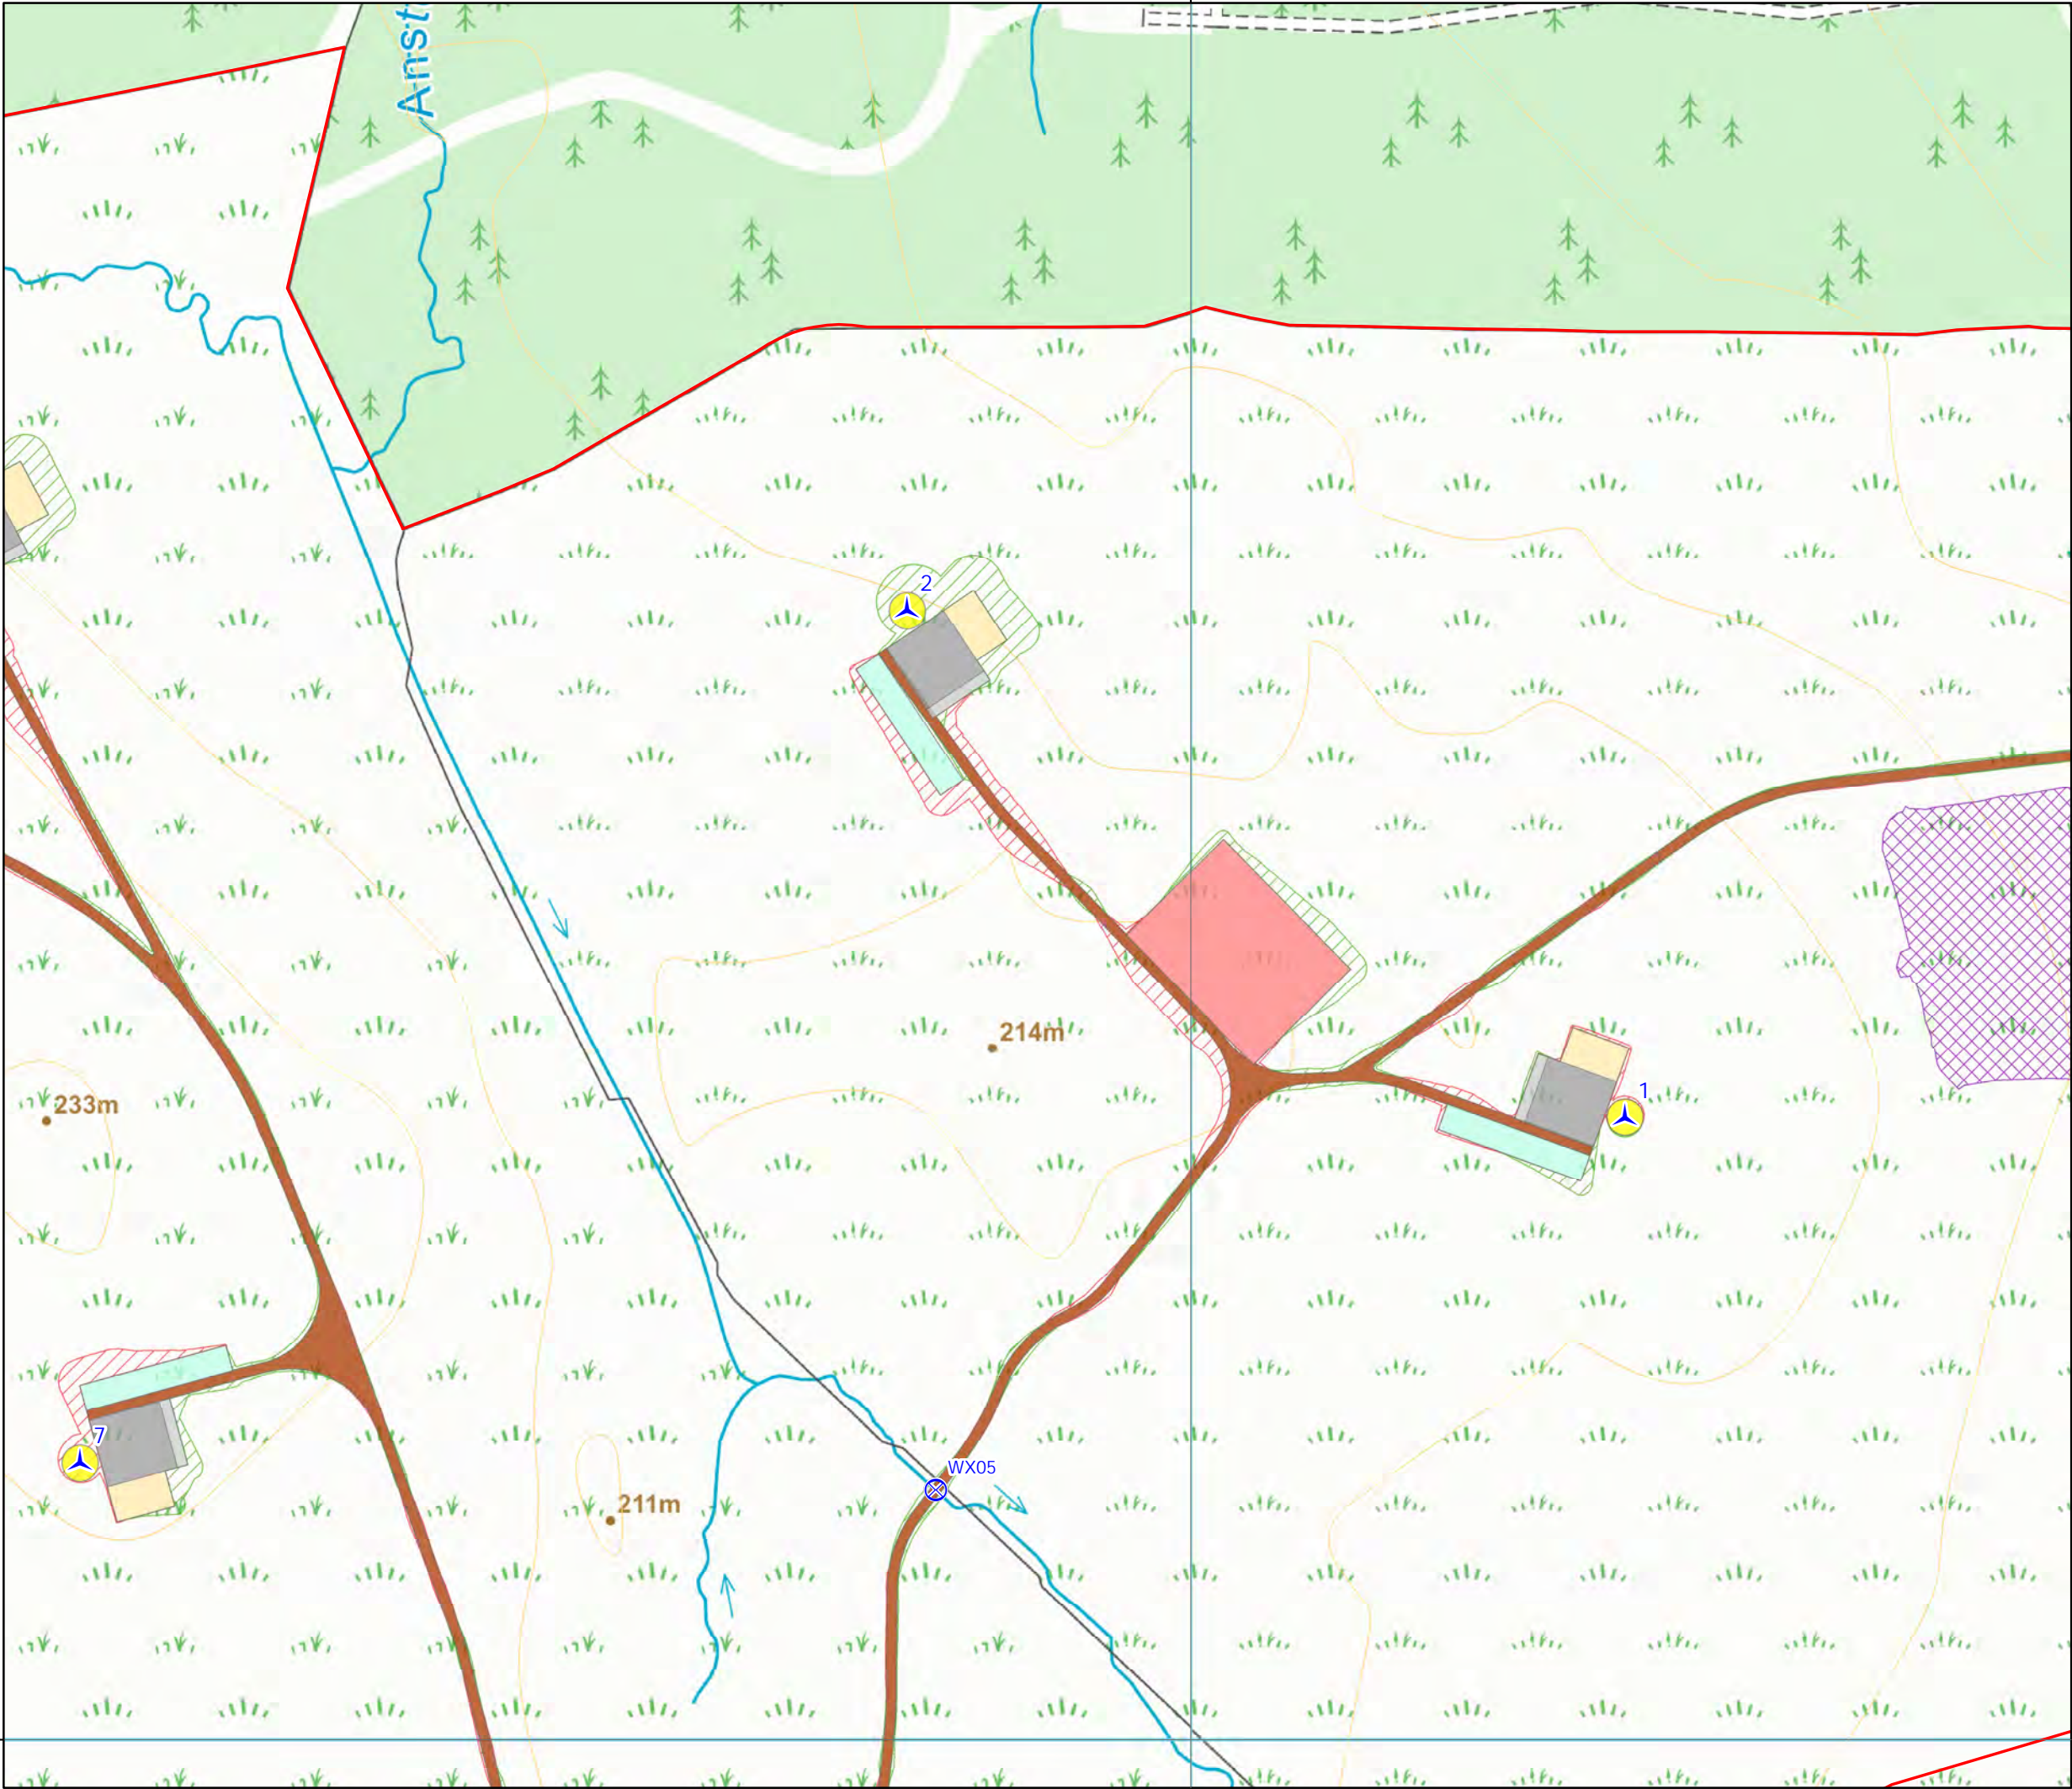





Lairdmannoch  
Energy Park



Figure 3-1  
Proposed Development Layout  
Map 3

- Key
- Site boundary
  - Wind infrastructure
    - Borrow Pit
    - Earthworks - fill
    - Earthworks - cut
  - Access tracks
    - Access track - cut
    - Watercourse crossing

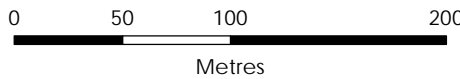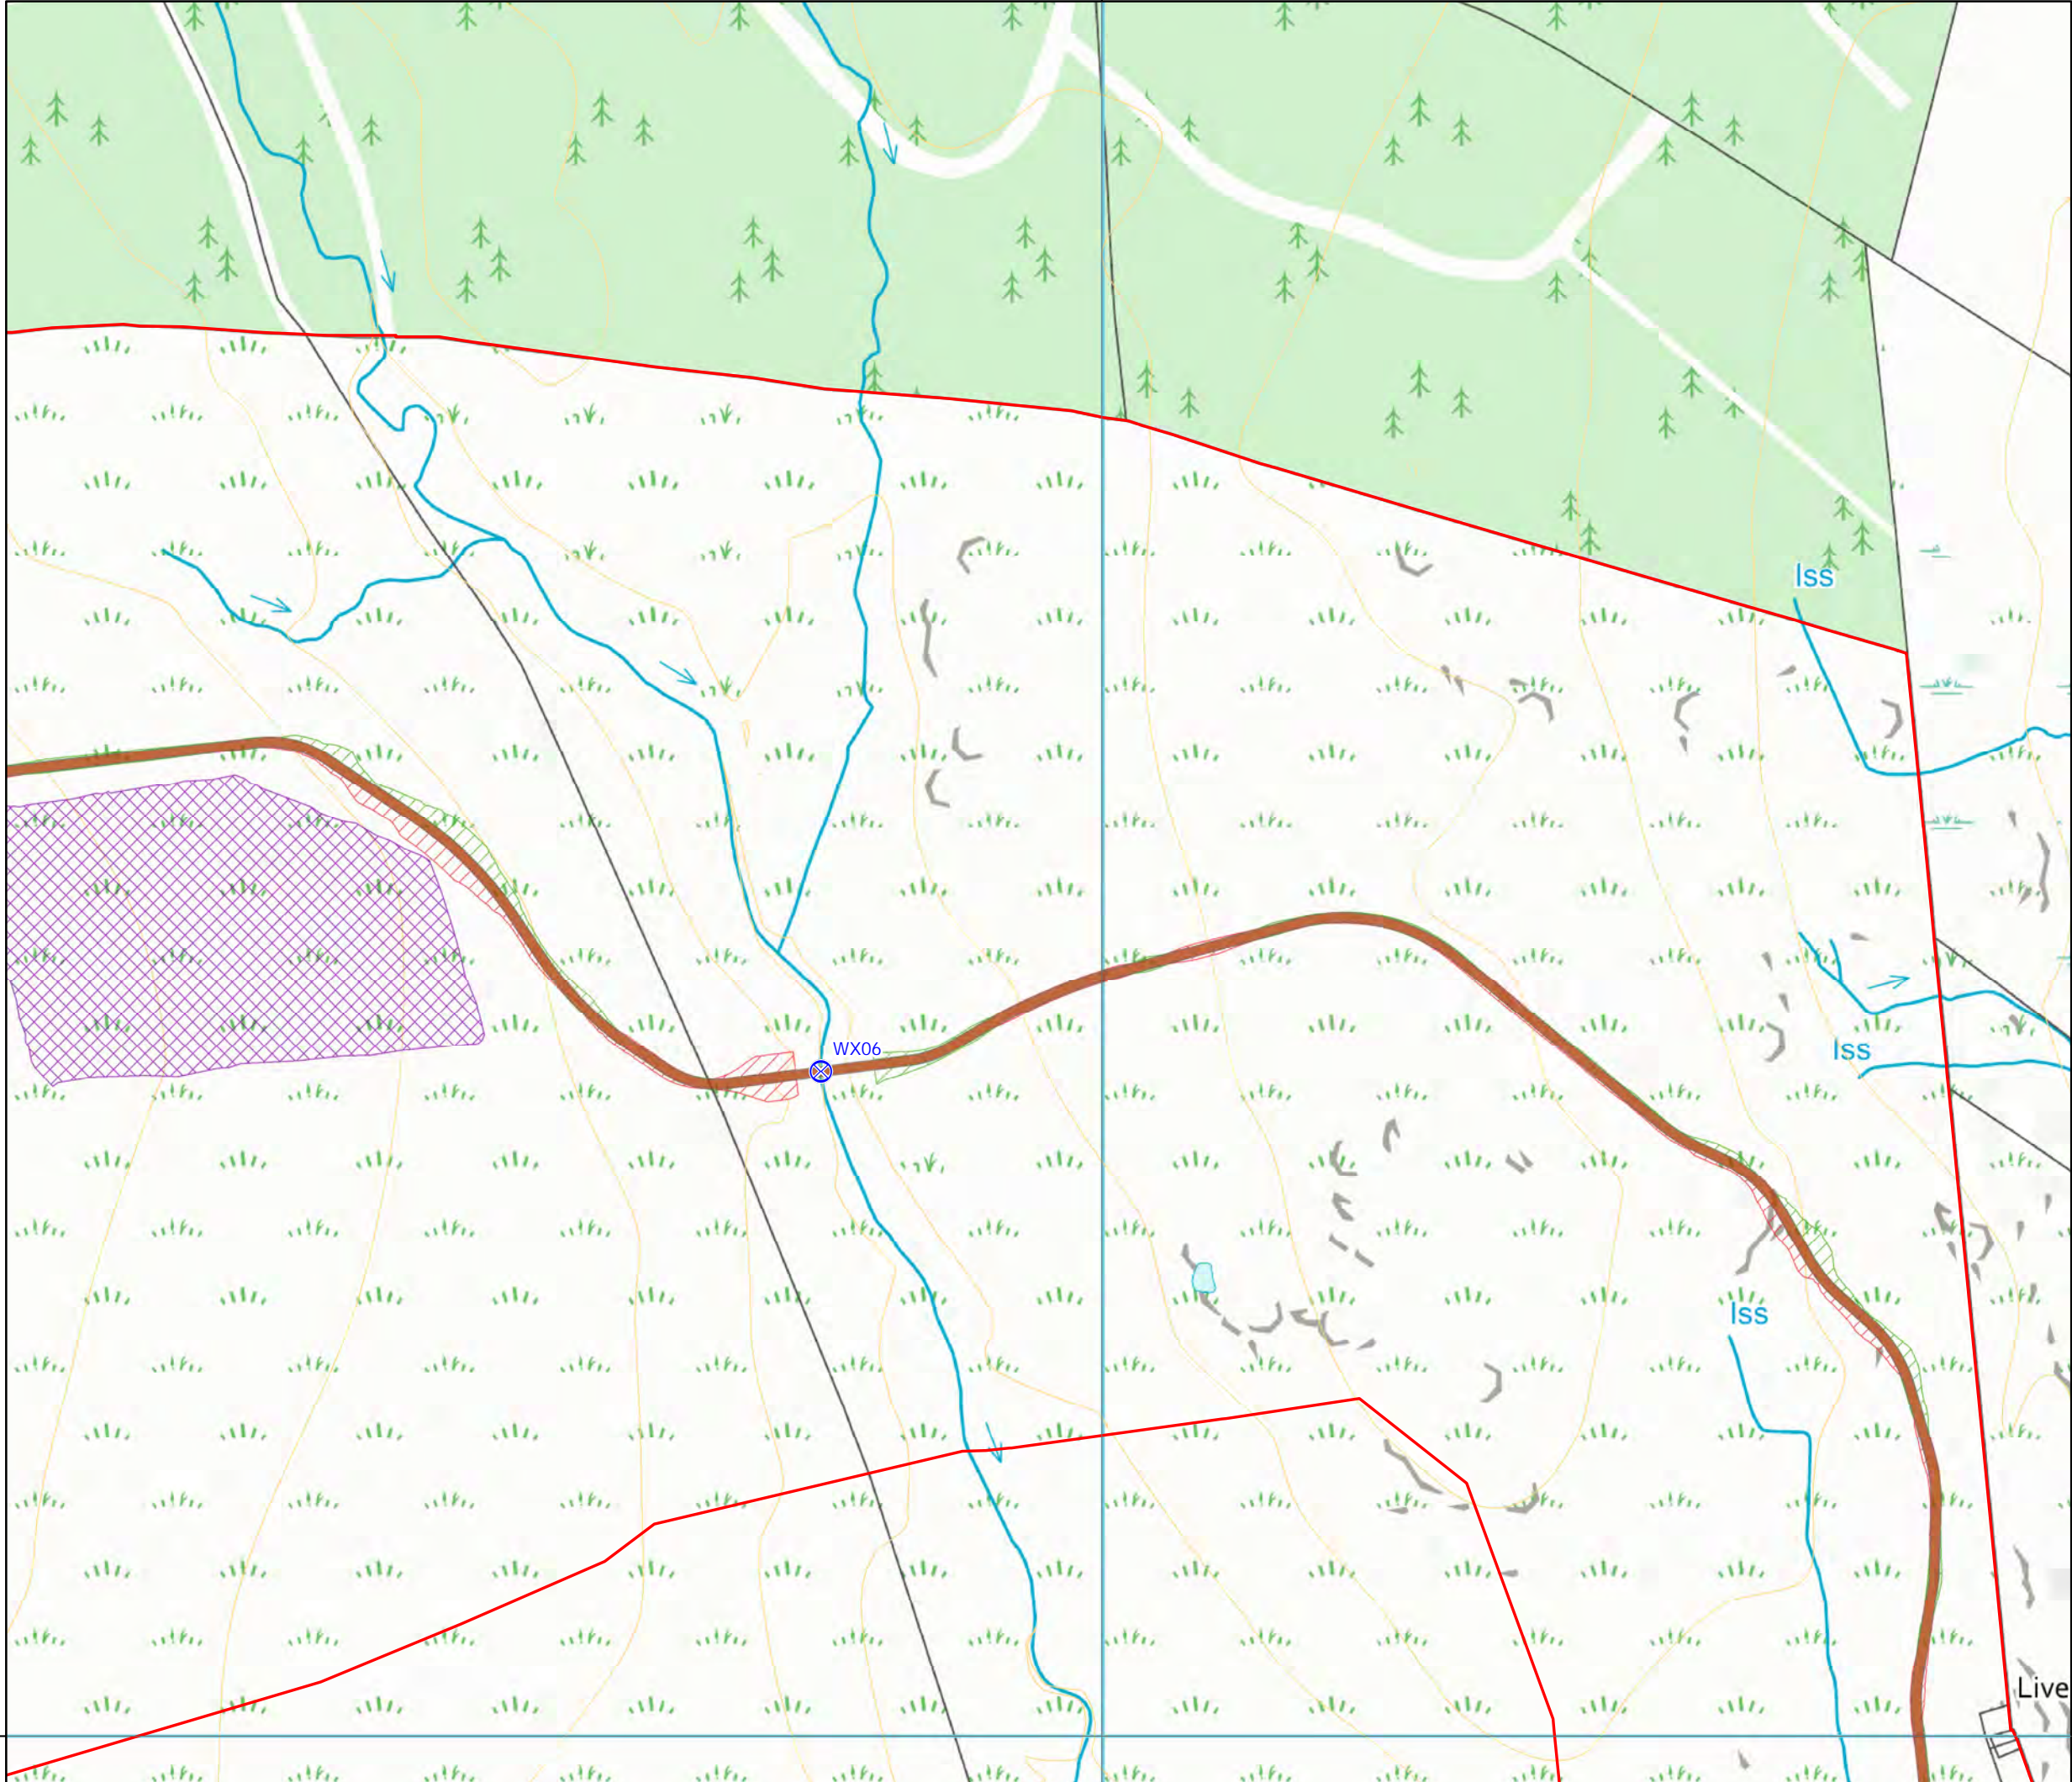

Scale @ A3:  
1:3,500




© Crown copyright 2025. All rights reserved.  
Ordnance survey licence number AC0000808122.

21/03/2025 TL010 40418/SL/079e  
Drawn by: TH Checked by: TH Approved by: JG



562000

265000

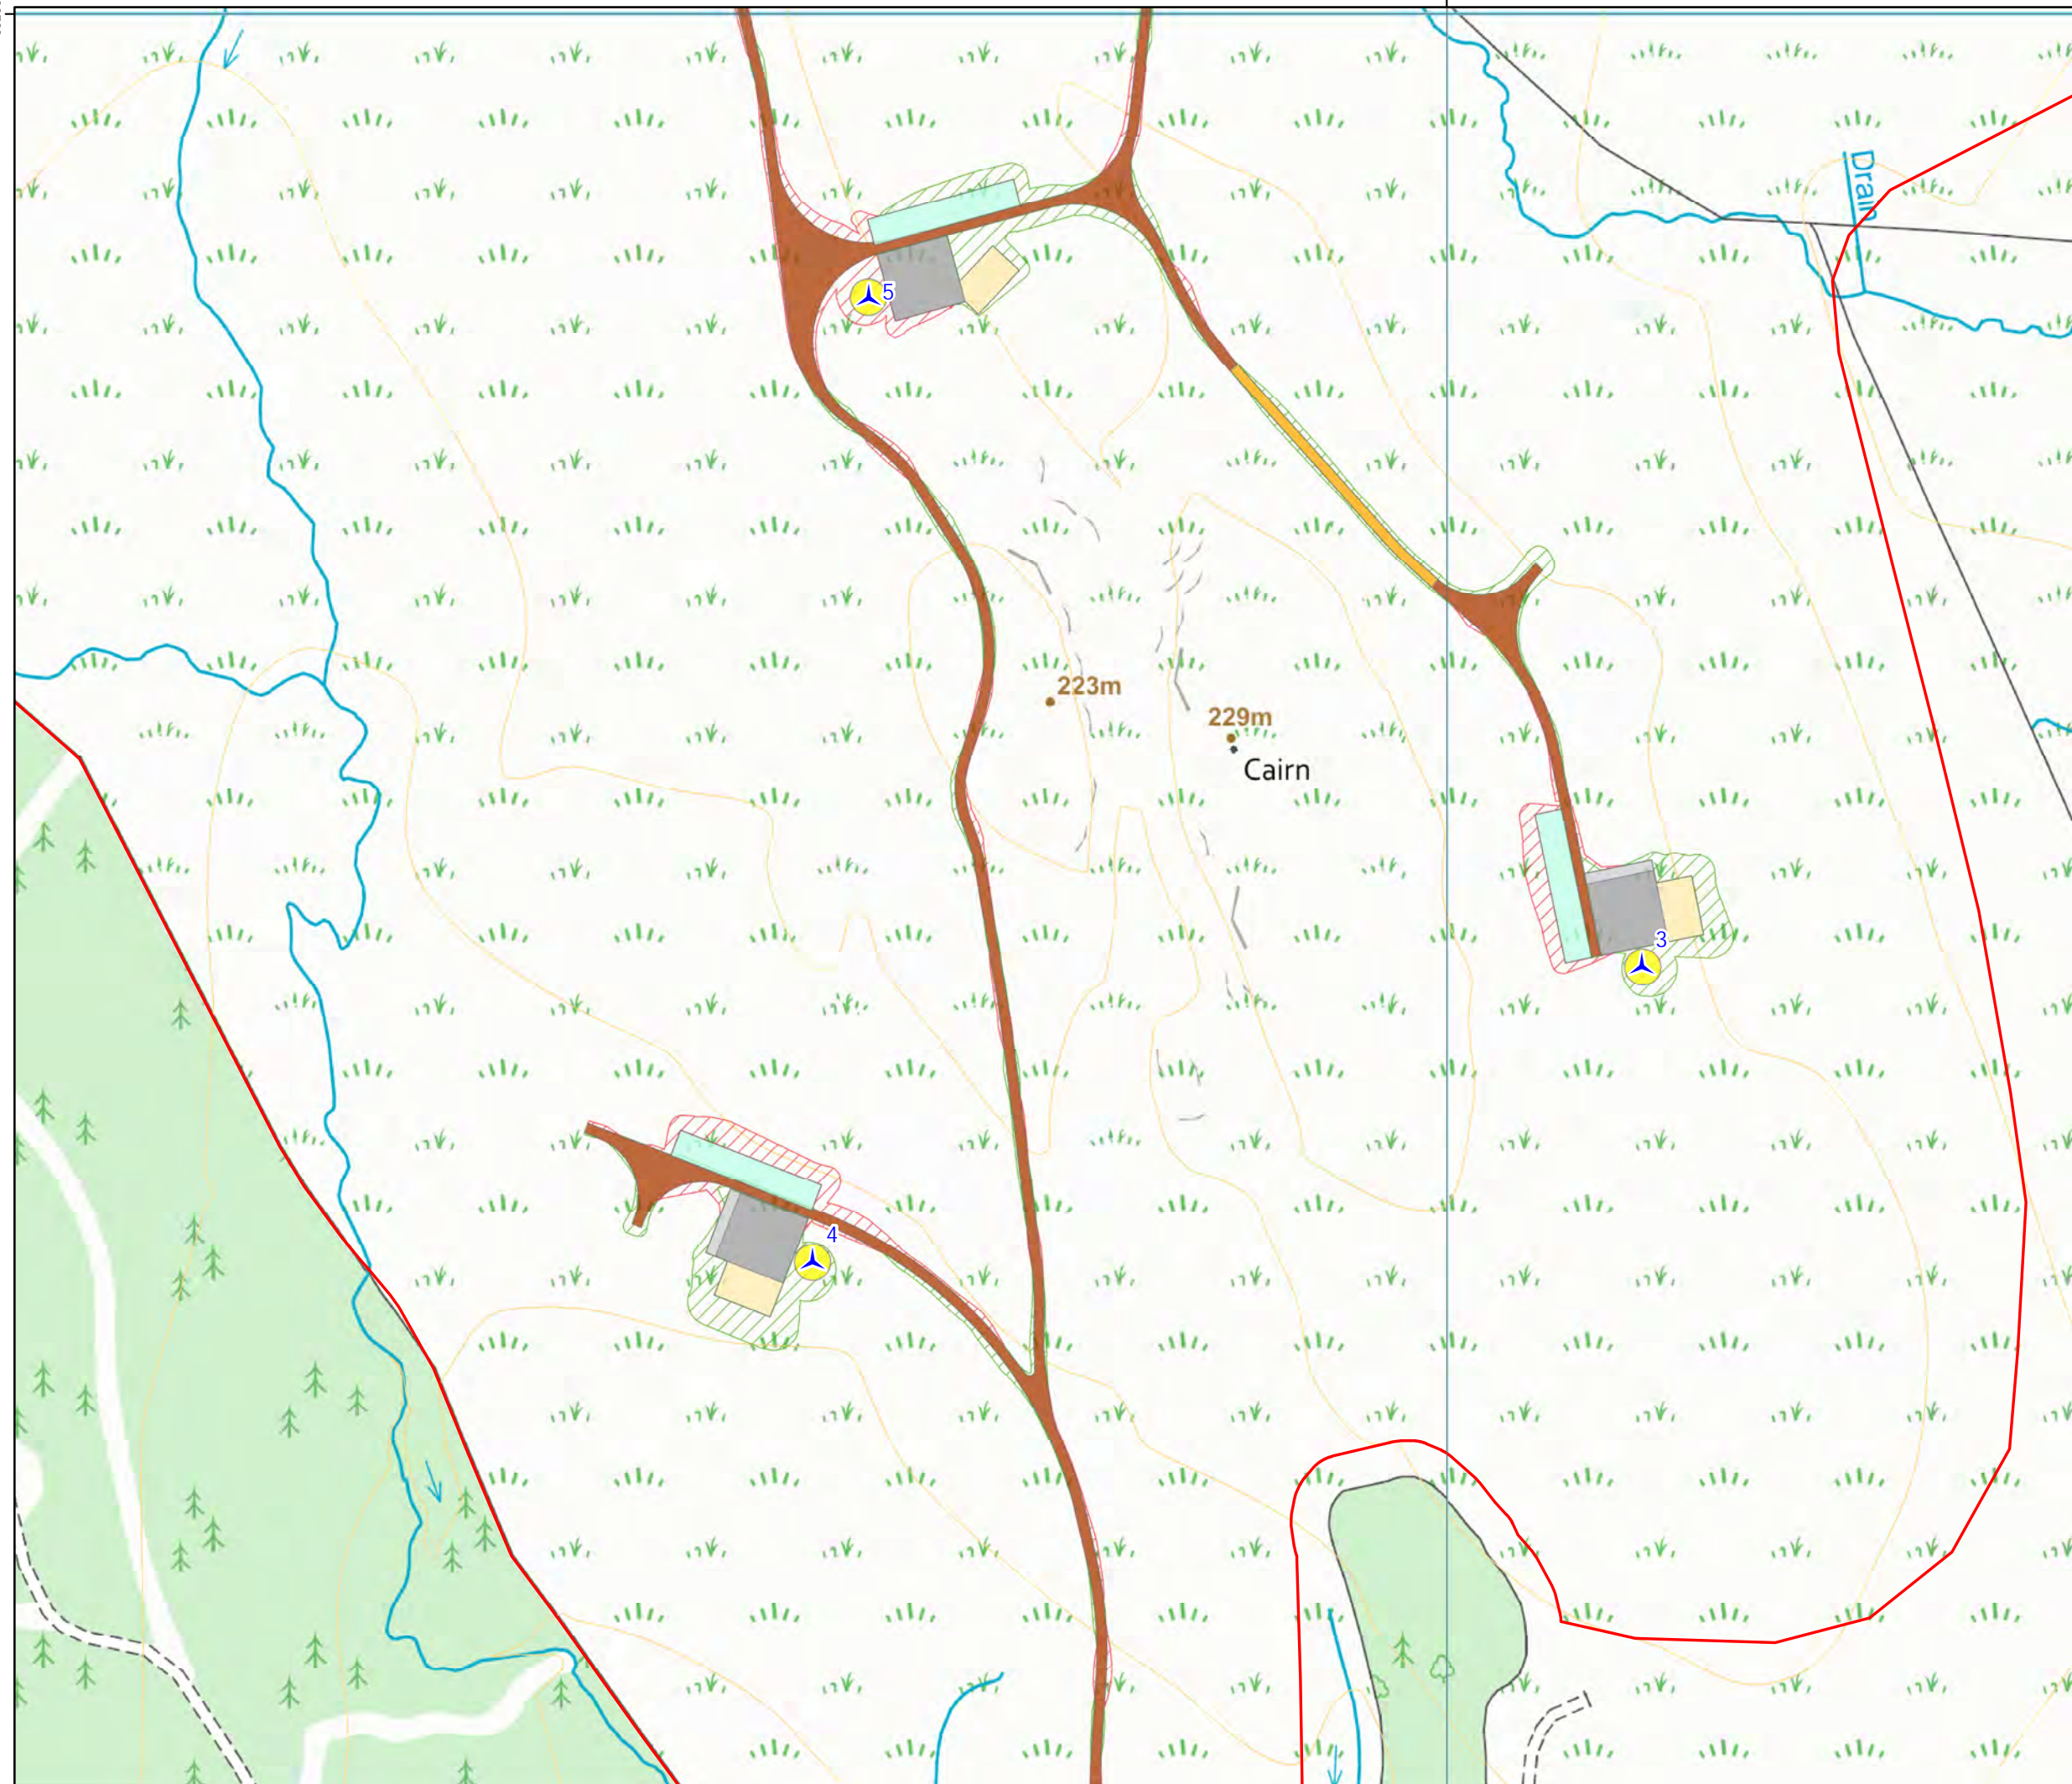

# Lairdmannoch Energy Park

## wind2

Figure 3-1  
Proposed Development Layout  
Map 4

### Key

- Site boundary
- Turbine Location
- Wind infrastructure**
  - Turbine foundation
  - Crane hardstanding
  - Auxillary crane area
  - Tower storage
  - Blade storage
  - Earthworks - fill
  - Earthworks - cut
- Access tracks**
  - Access track - cut
  - Access track - floating

atmos  
CONSULTING

0 50 100 200  
Metres



Scale @ A3:  
1:3,500



© Crown copyright 2025. All rights reserved.  
Ordnance survey licence number AC0000808122.

21/03/2025 TL010 40418/SL/079e  
Drawn by: TH Checked by: TH Approved by: JG




Lairdmannoch  
Energy Park



Figure 3-1  
Proposed Development Layout  
Map 5

- Key
- Site boundary
  - Turbine Location
- Wind infrastructure
- Turbine foundation
  - Crane hardstanding
  - Auxillary crane area
  - Tower storage
  - Blade storage
  - Construction compound
  - Earthworks - fill
  - Earthworks - cut
- Access tracks
- Access track - cut
  - Access track - floating
  - Watercourse crossing

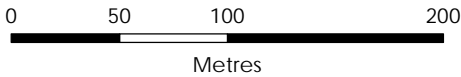


Scale @ A3:  
1:3,500



© Crown copyright 2025. All rights reserved.  
Ordnance survey licence number AC0000808122.

21/03/2025 TL010 40418/SL/079e  
Drawn by: TH Checked by: TH Approved by: JG

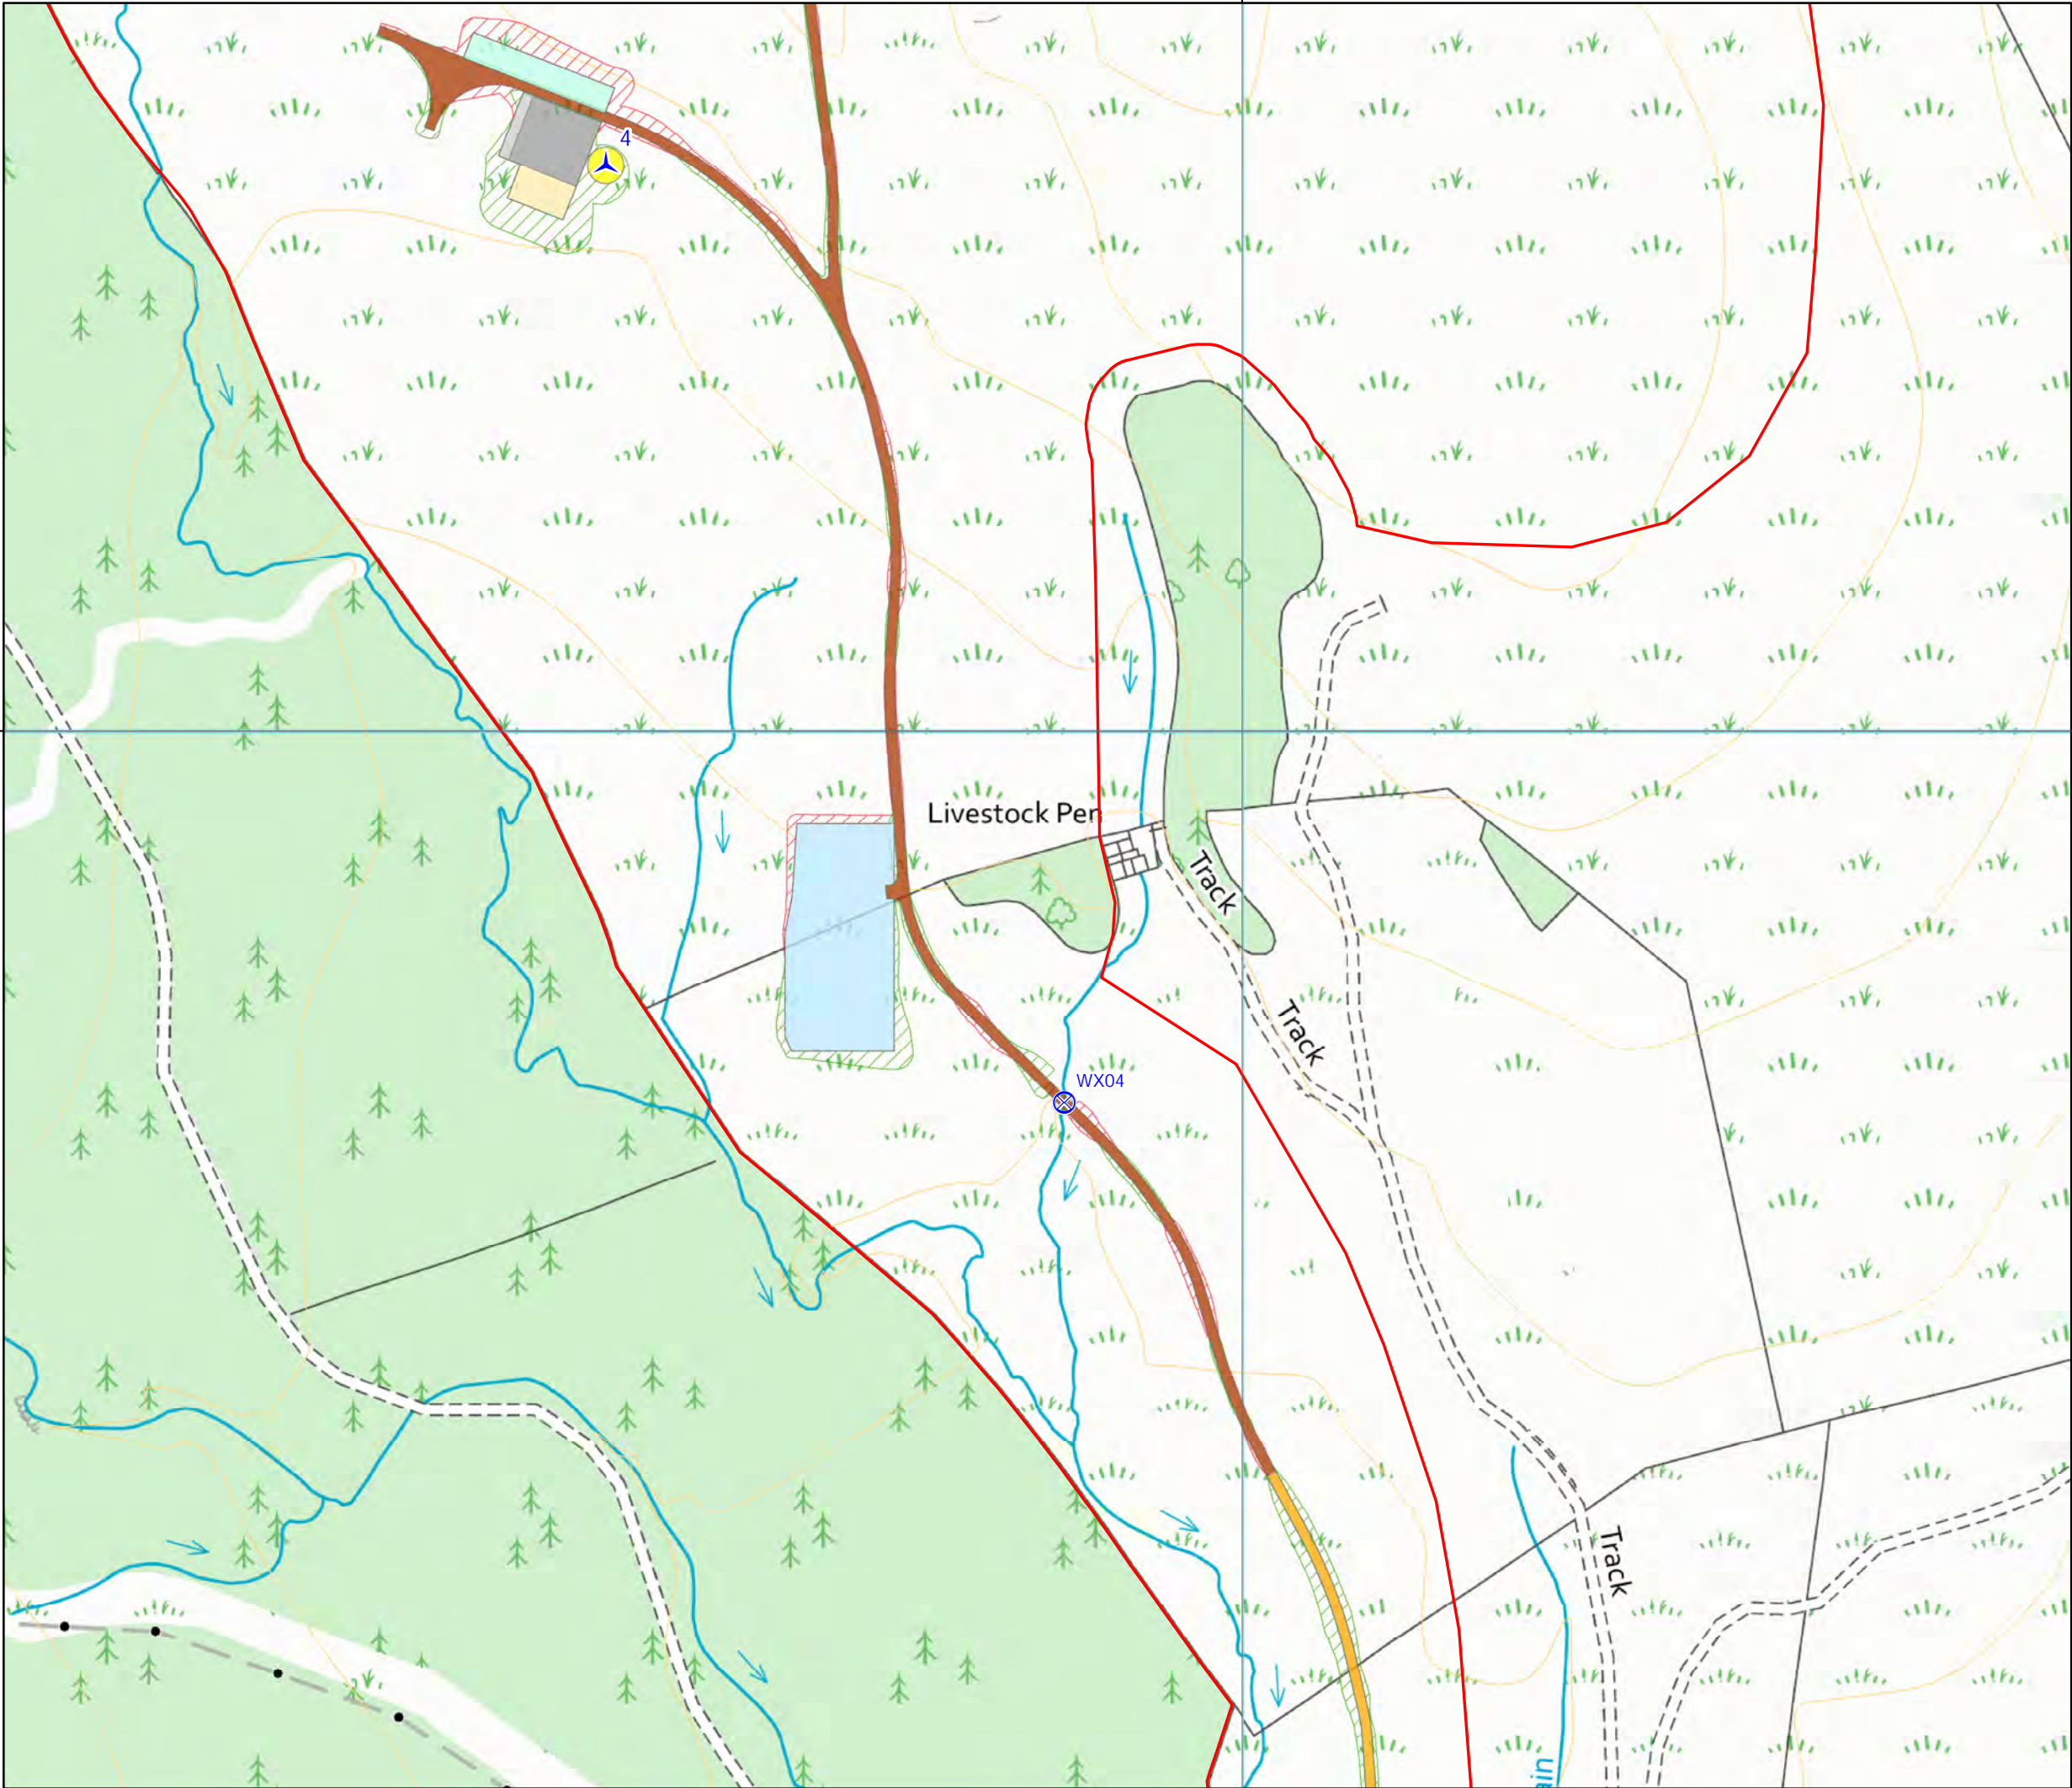


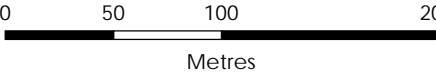



Lairdmannoch  
Energy Park



wind2

Figure 3-1  
Proposed Development Layout  
Map 6

- Key
- Site boundary
  - Earthworks - fill
  - Earthworks - cut
  - Access tracks
    - Access track - cut
    - Access track - floating
  - Watercourse crossing




Scale @ A3:  
1:3,500



© Crown copyright 2025. All rights reserved.  
Ordnance survey licence number AC0000808122.


21/03/2025 TL010 40418/SL/079e  
Drawn by: TH Checked by: TH Approved by: JG

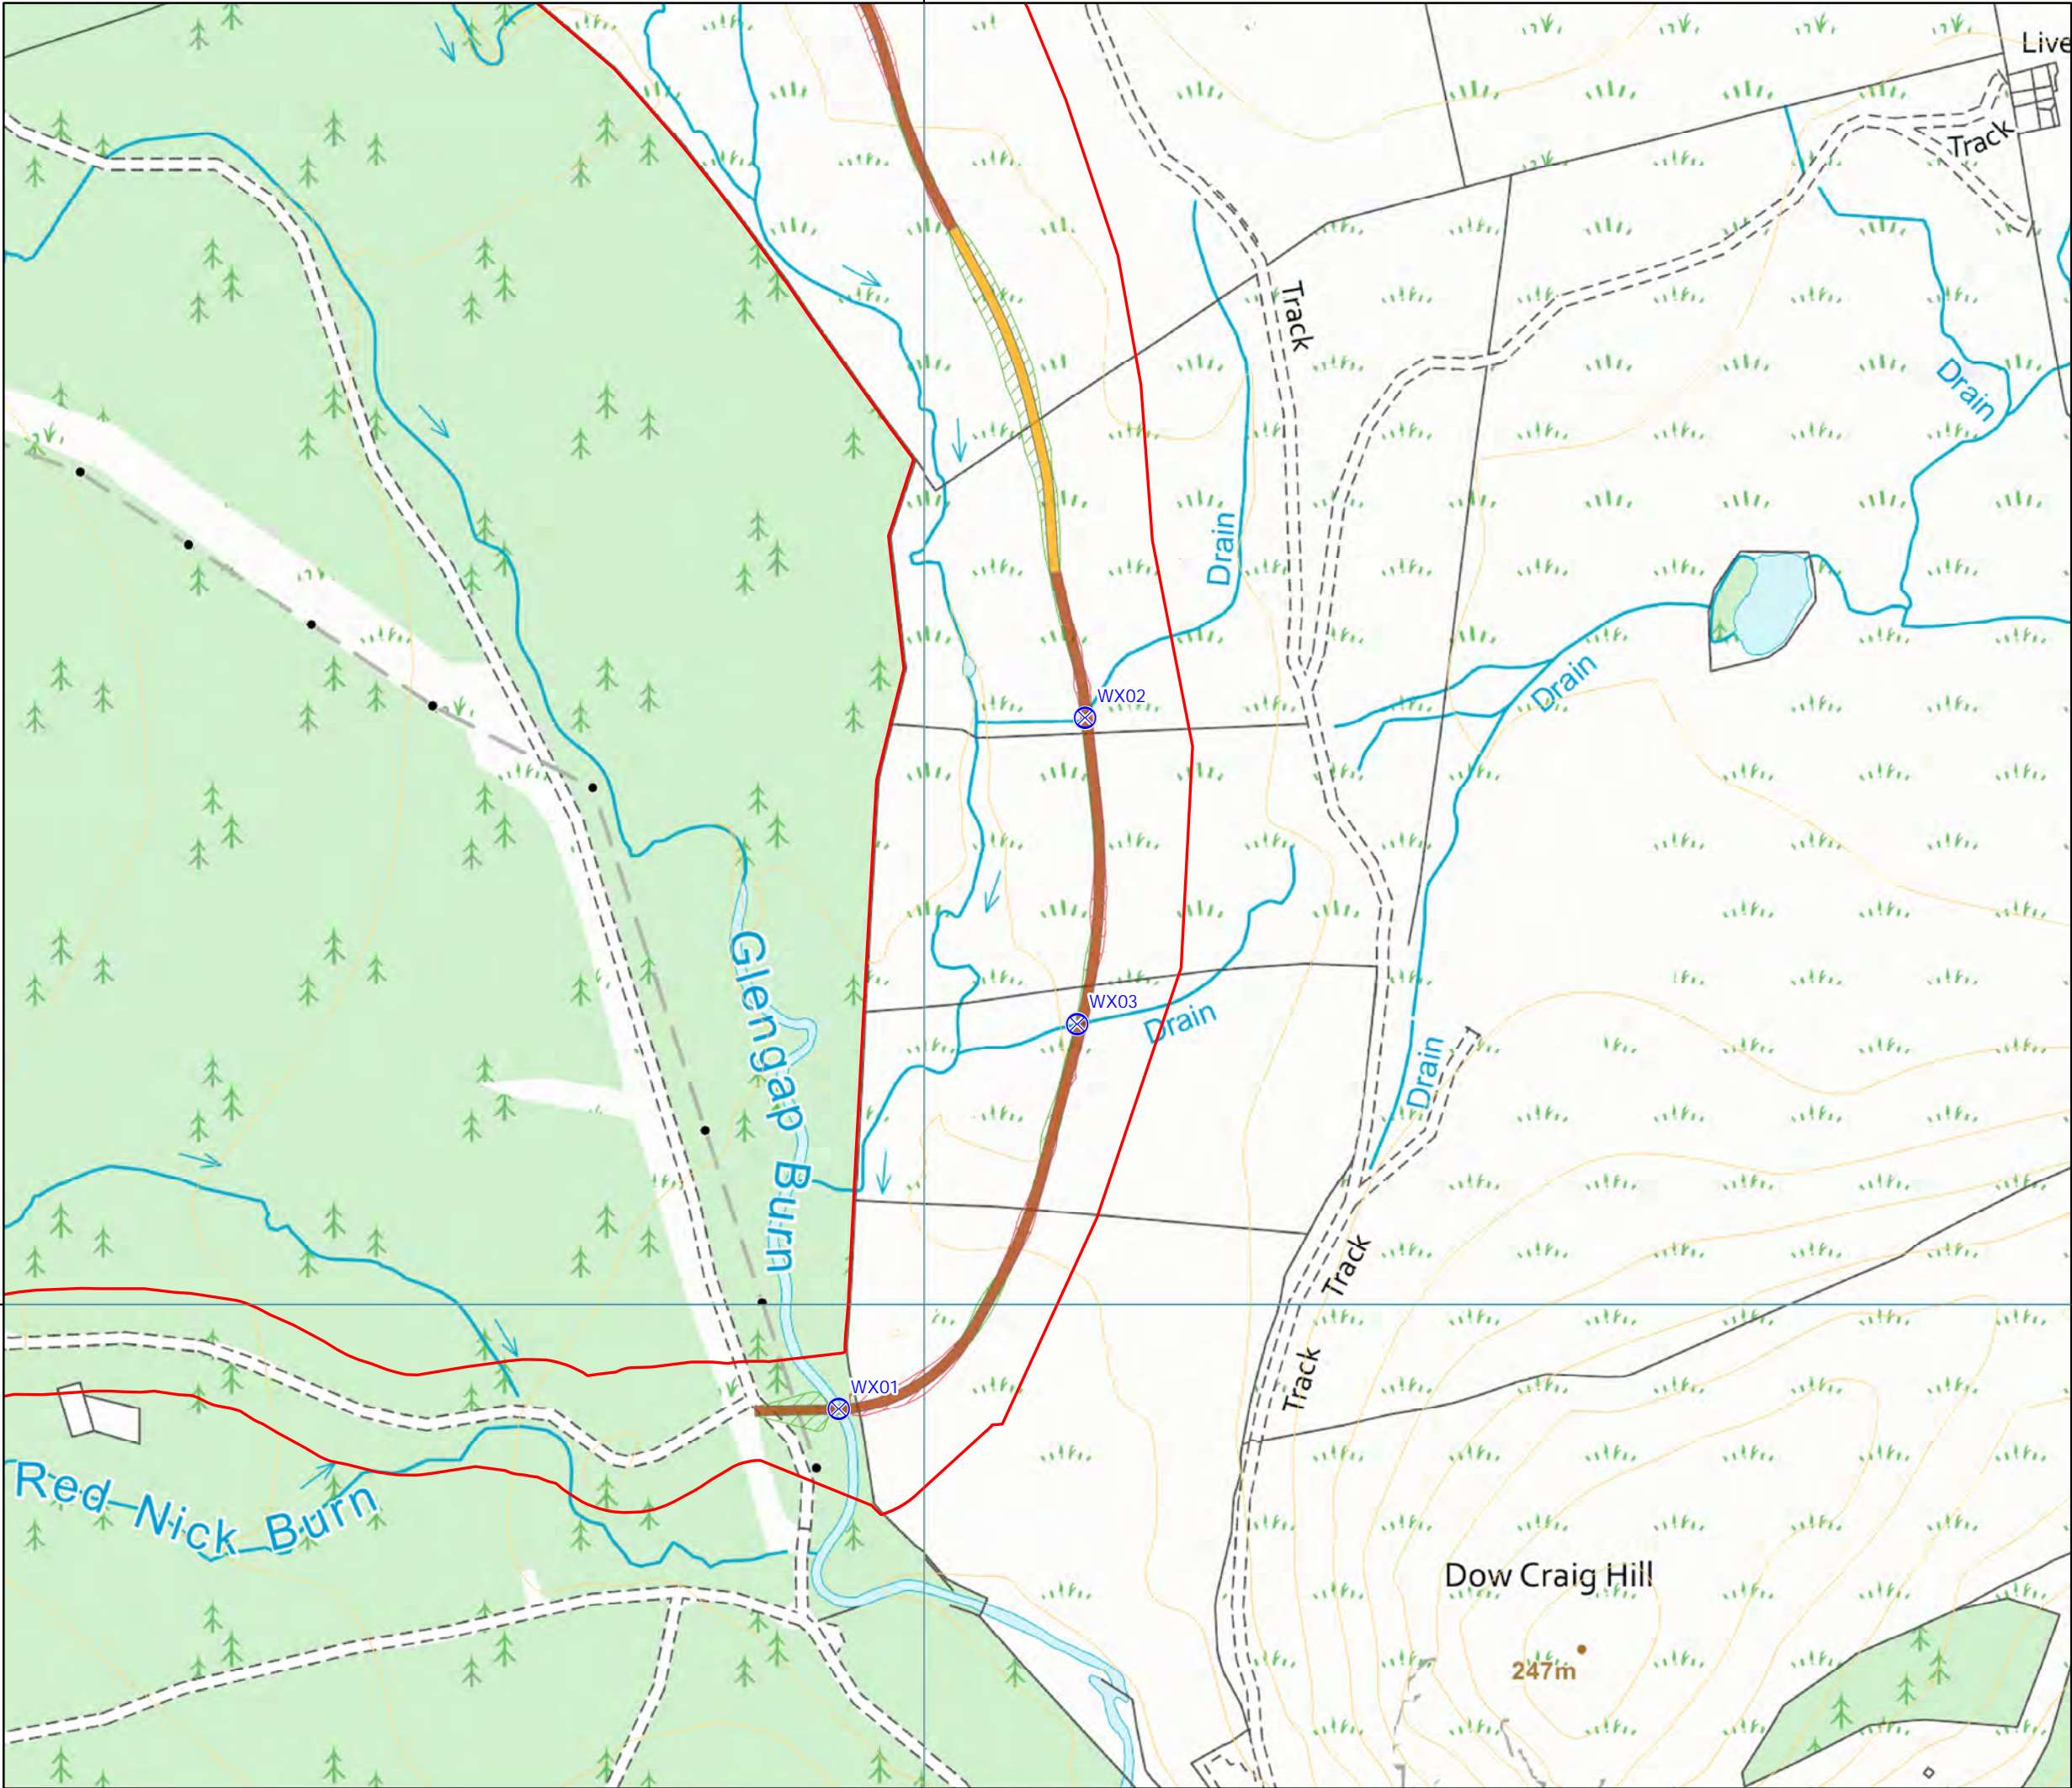



562000

267000

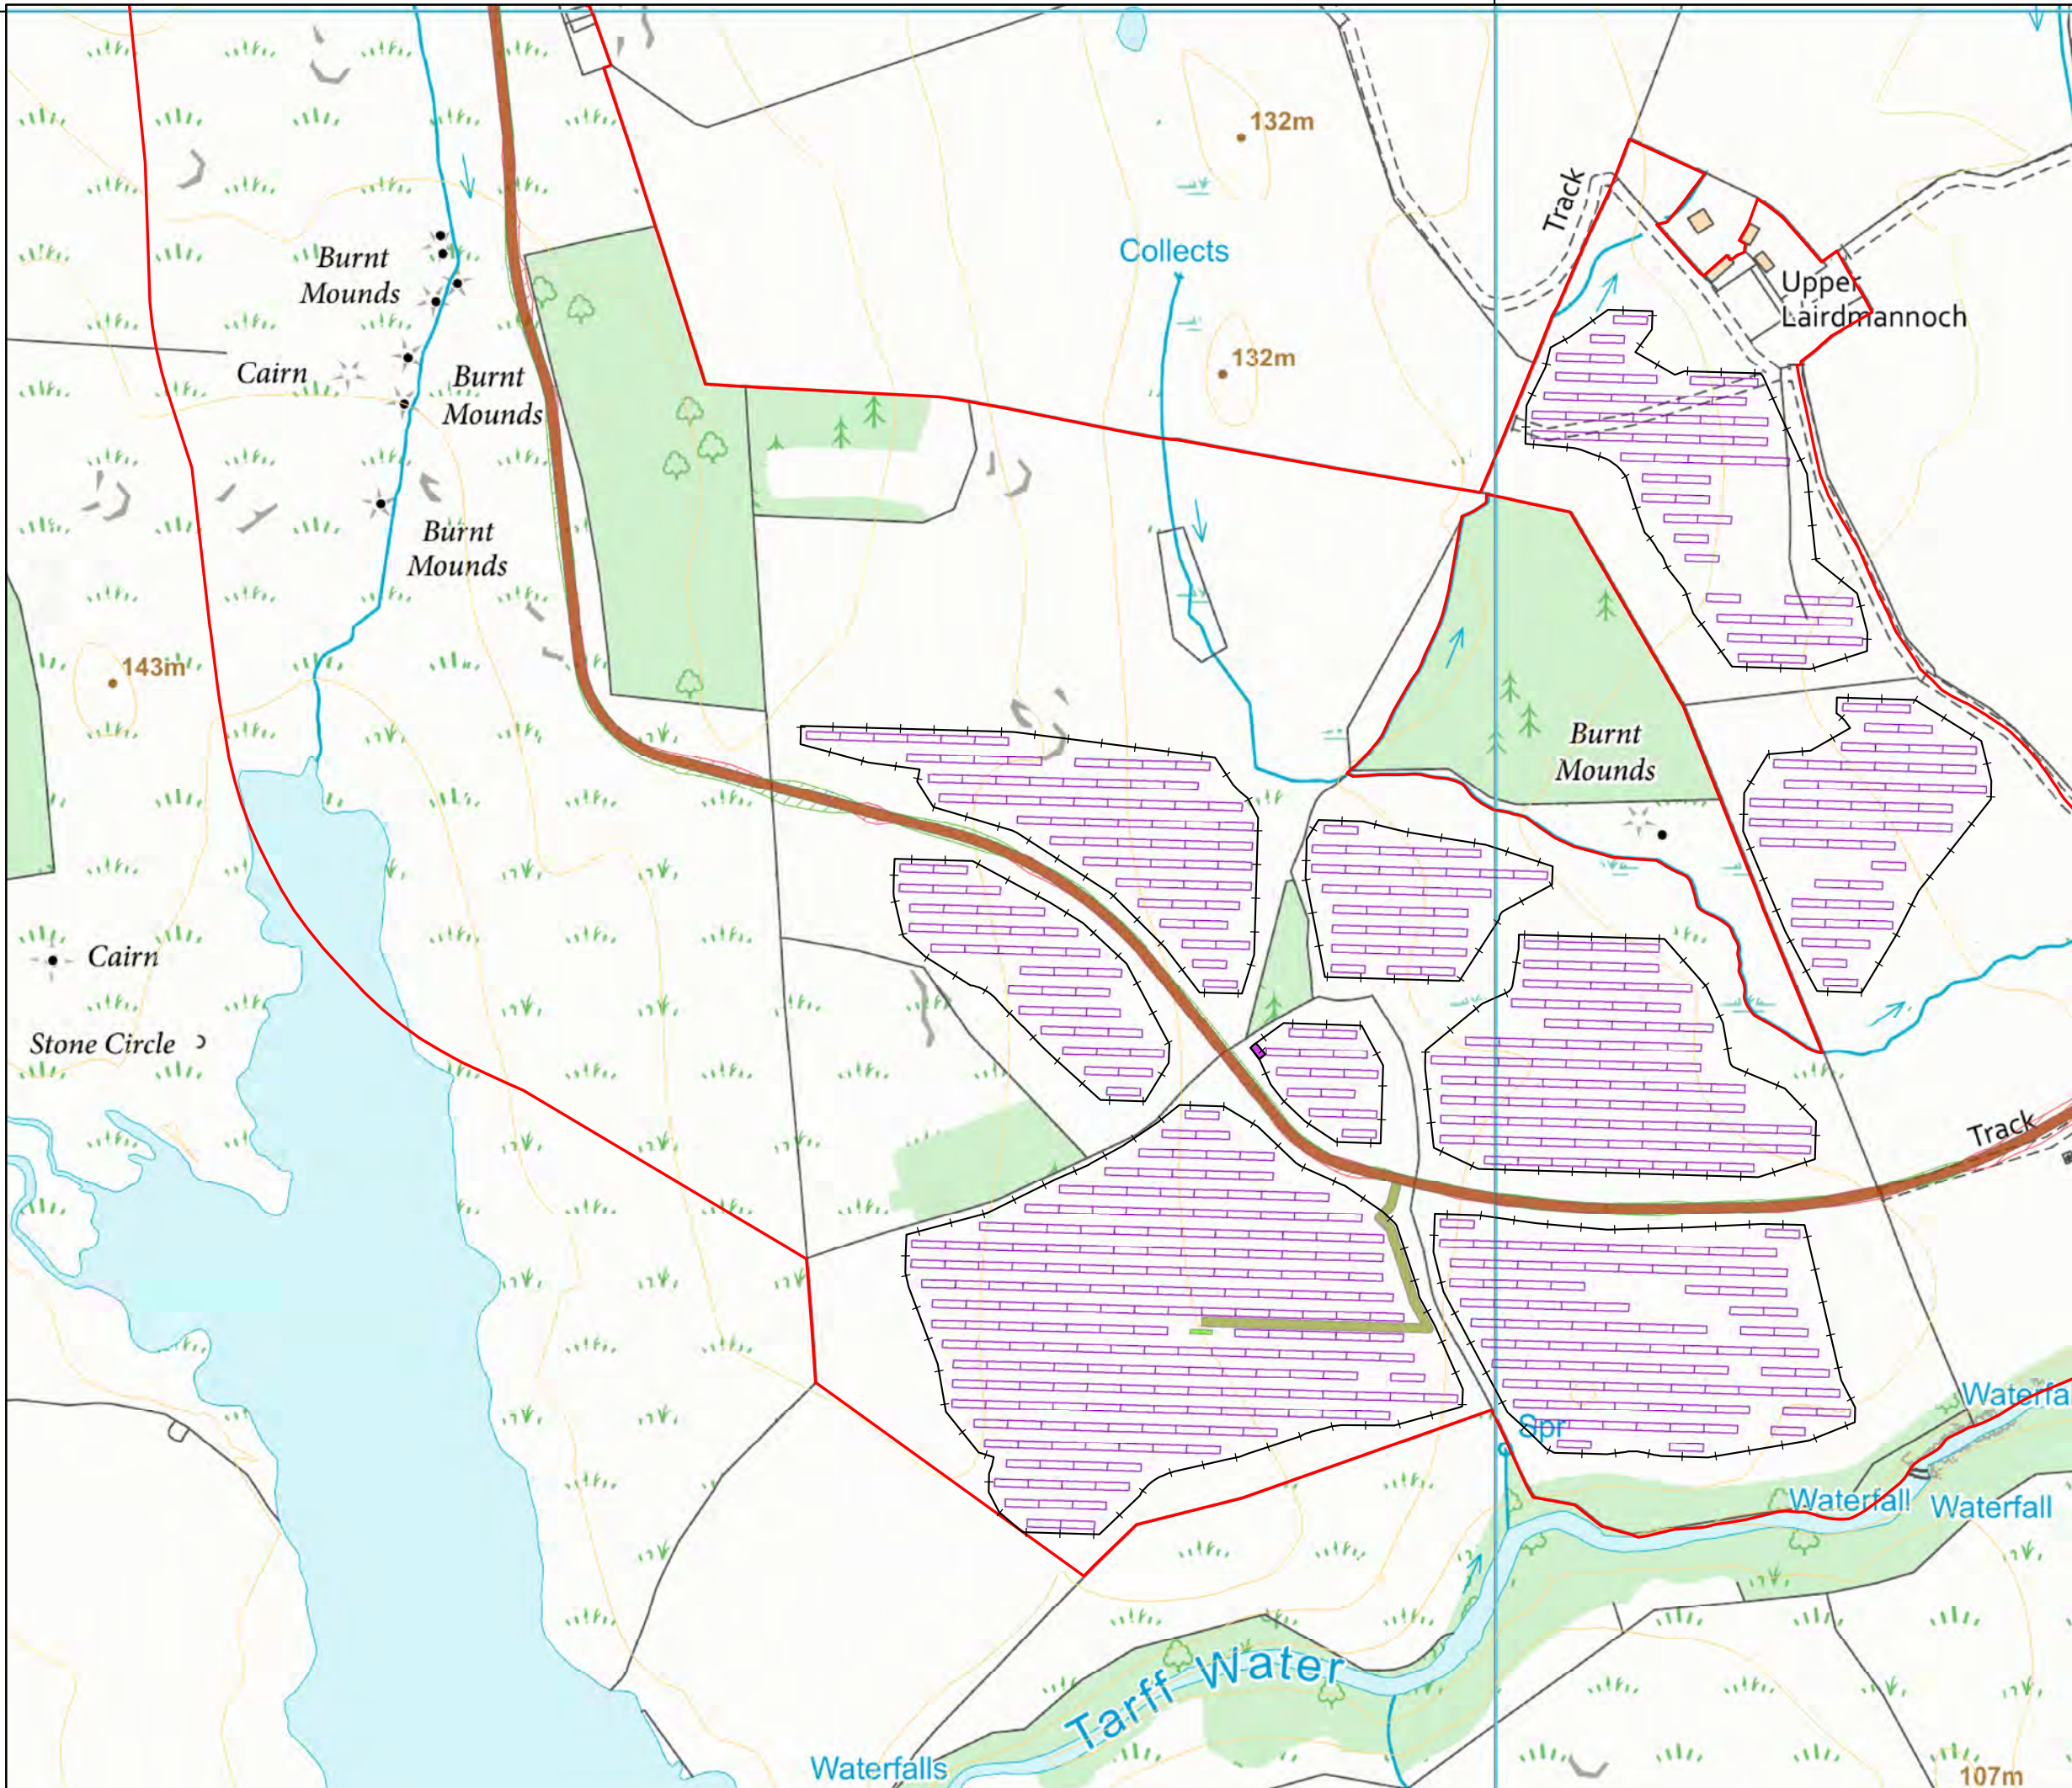

# Lairdmannoch Energy Park



Figure 3-1  
Proposed Development Layout  
Map 7

- Key**
- Site boundary
  - Earthworks - fill
  - Earthworks - cut
  - Access tracks**
    - Access track - cut
    - Access track - solar
  - Solar infrastructure**
    - Solar panel
    - Power Station
    - Switching and Breaking Station
    - Security fence



050100200


Metres

N

Scale @ A3:  
1:3,500

© Crown copyright 2025. All rights reserved.  
Ordnance survey licence number AC0000808122.



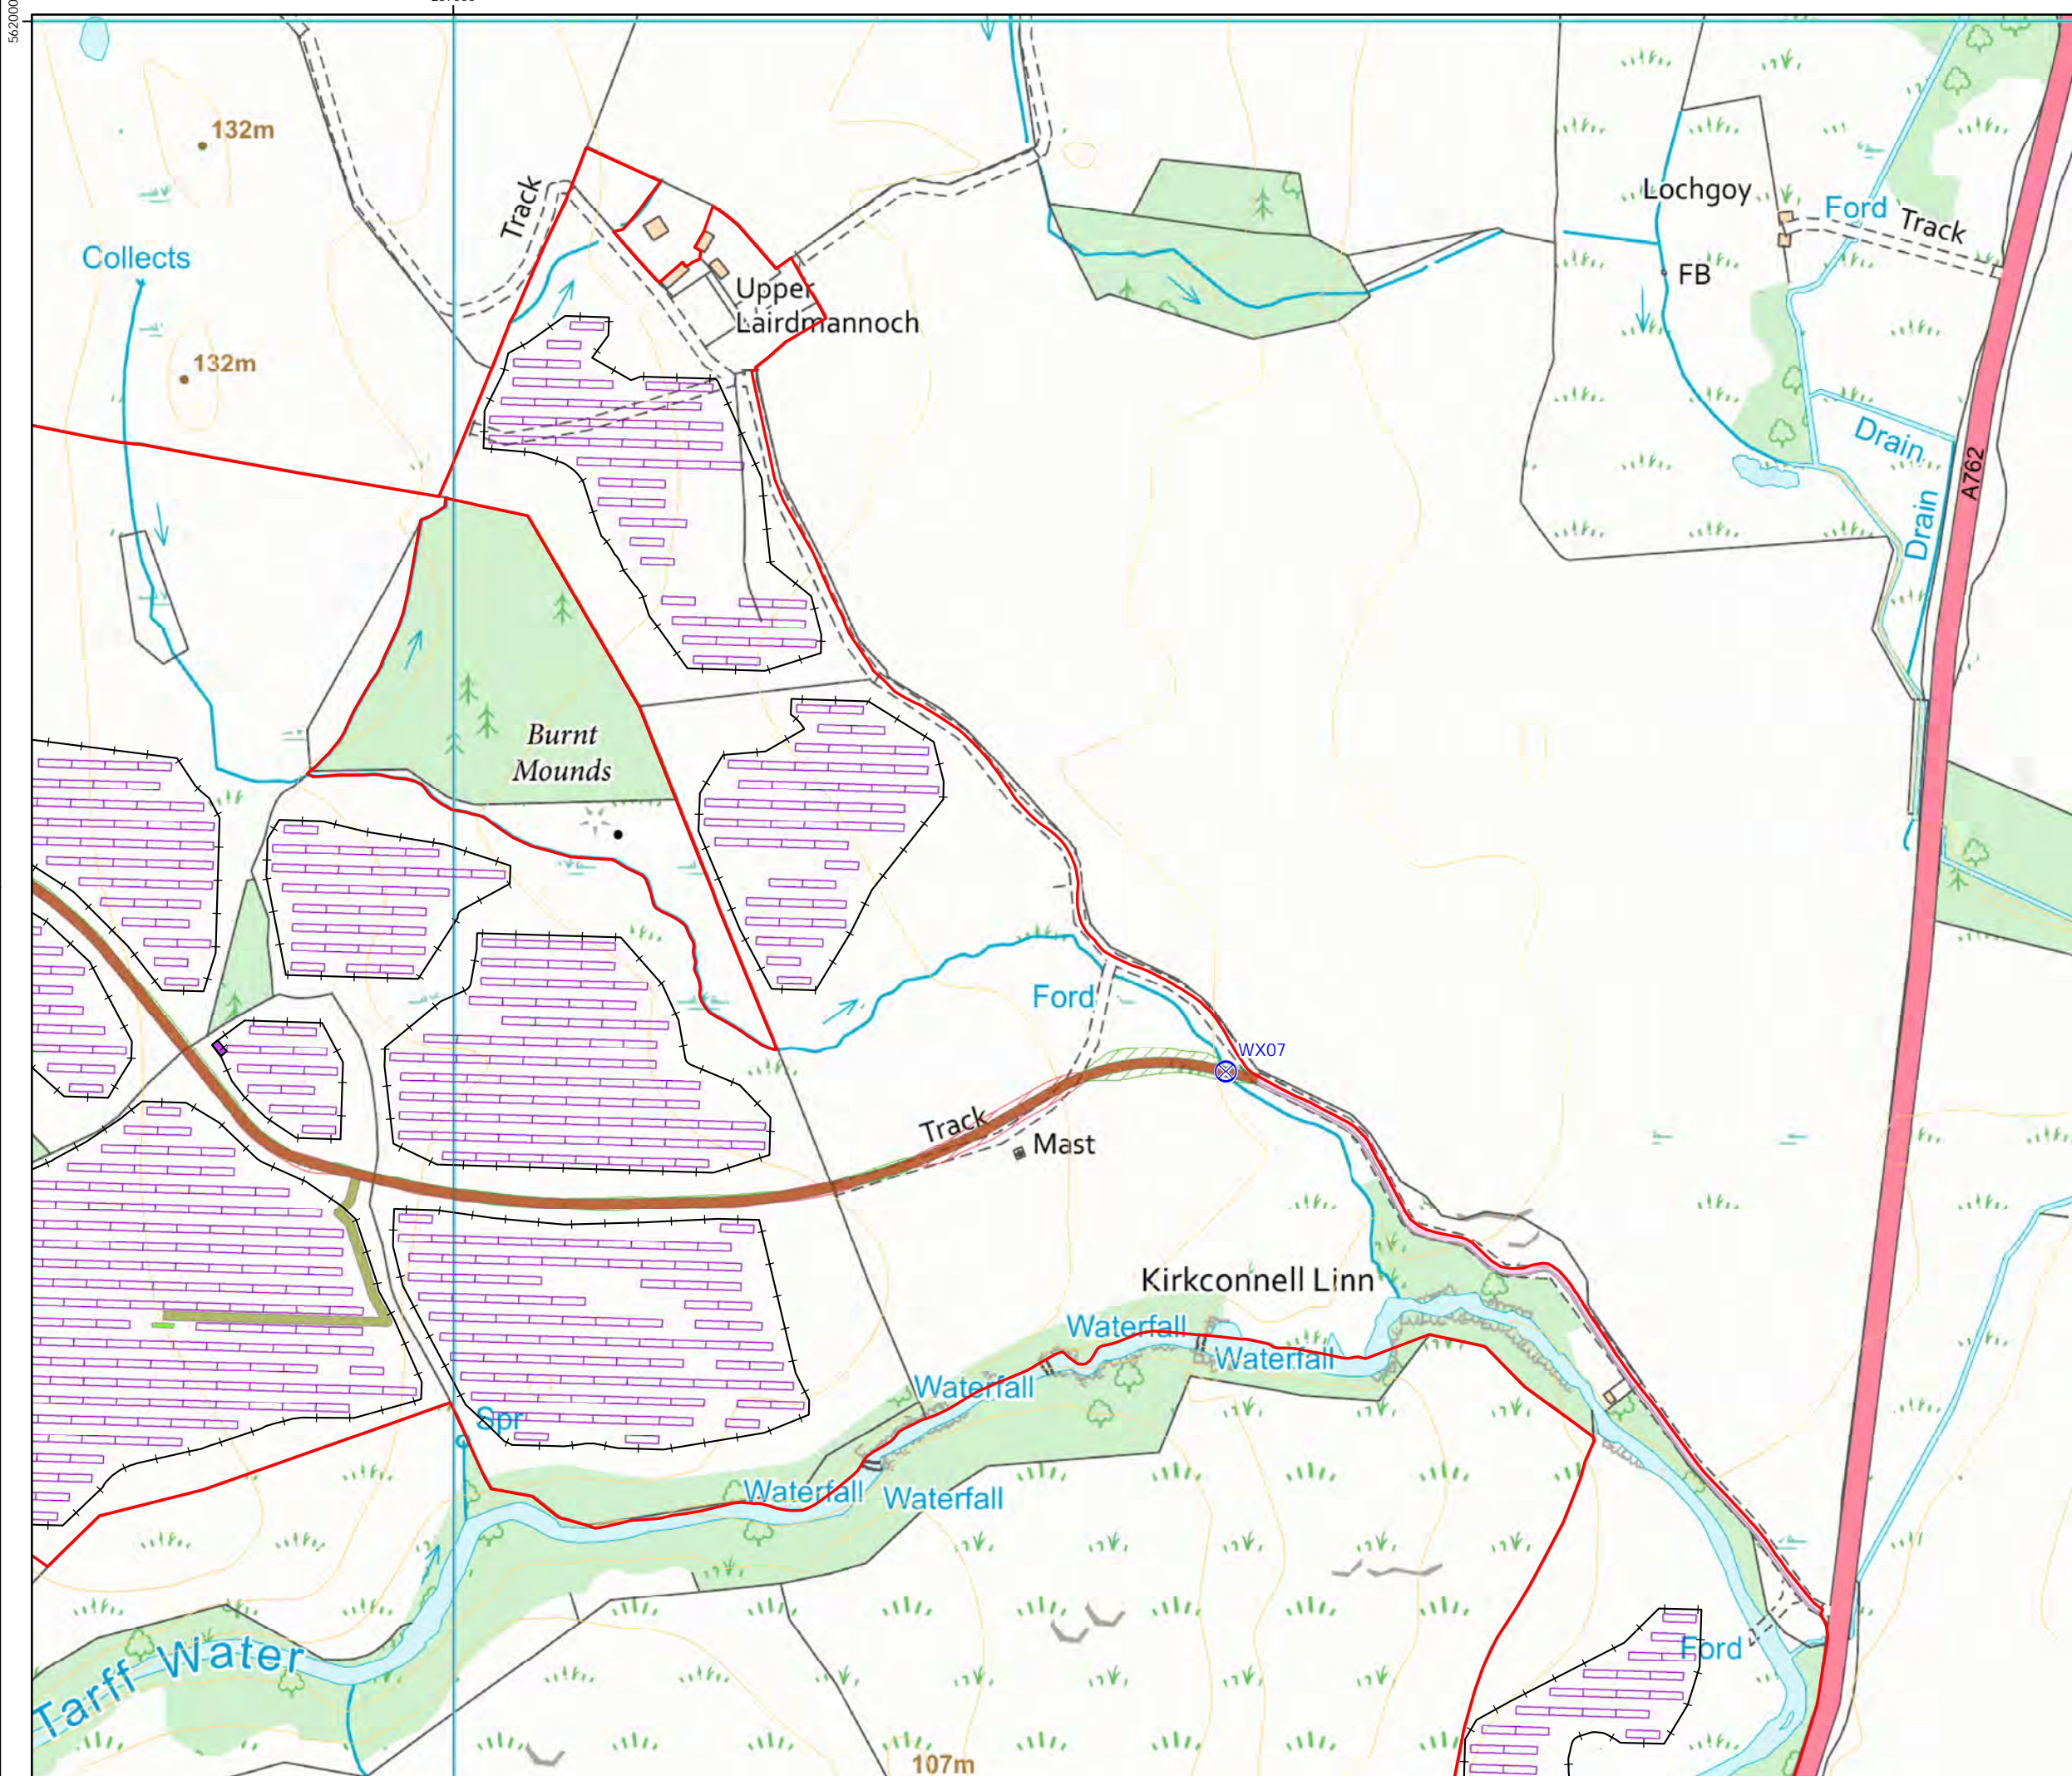


Lairdmannoch  
Energy Park



Figure 3-1  
Proposed Development Layout  
Map 8

- Key**
- Site boundary
  - Earthworks - fill
  - Earthworks - cut
- Access tracks**
- Access track - cut
  - Access track - upgraded / widened
  - Access track - solar
  - Watercourse crossing
- Solar infrastructure**
- Solar panel
  - Power Station
  - Switching and Breaking Station
  - Security fence

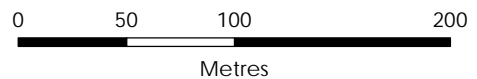


Scale @ A3:  
1:3,500



© Crown copyright 2025. All rights reserved.  
Ordnance survey licence number AC0000808122.



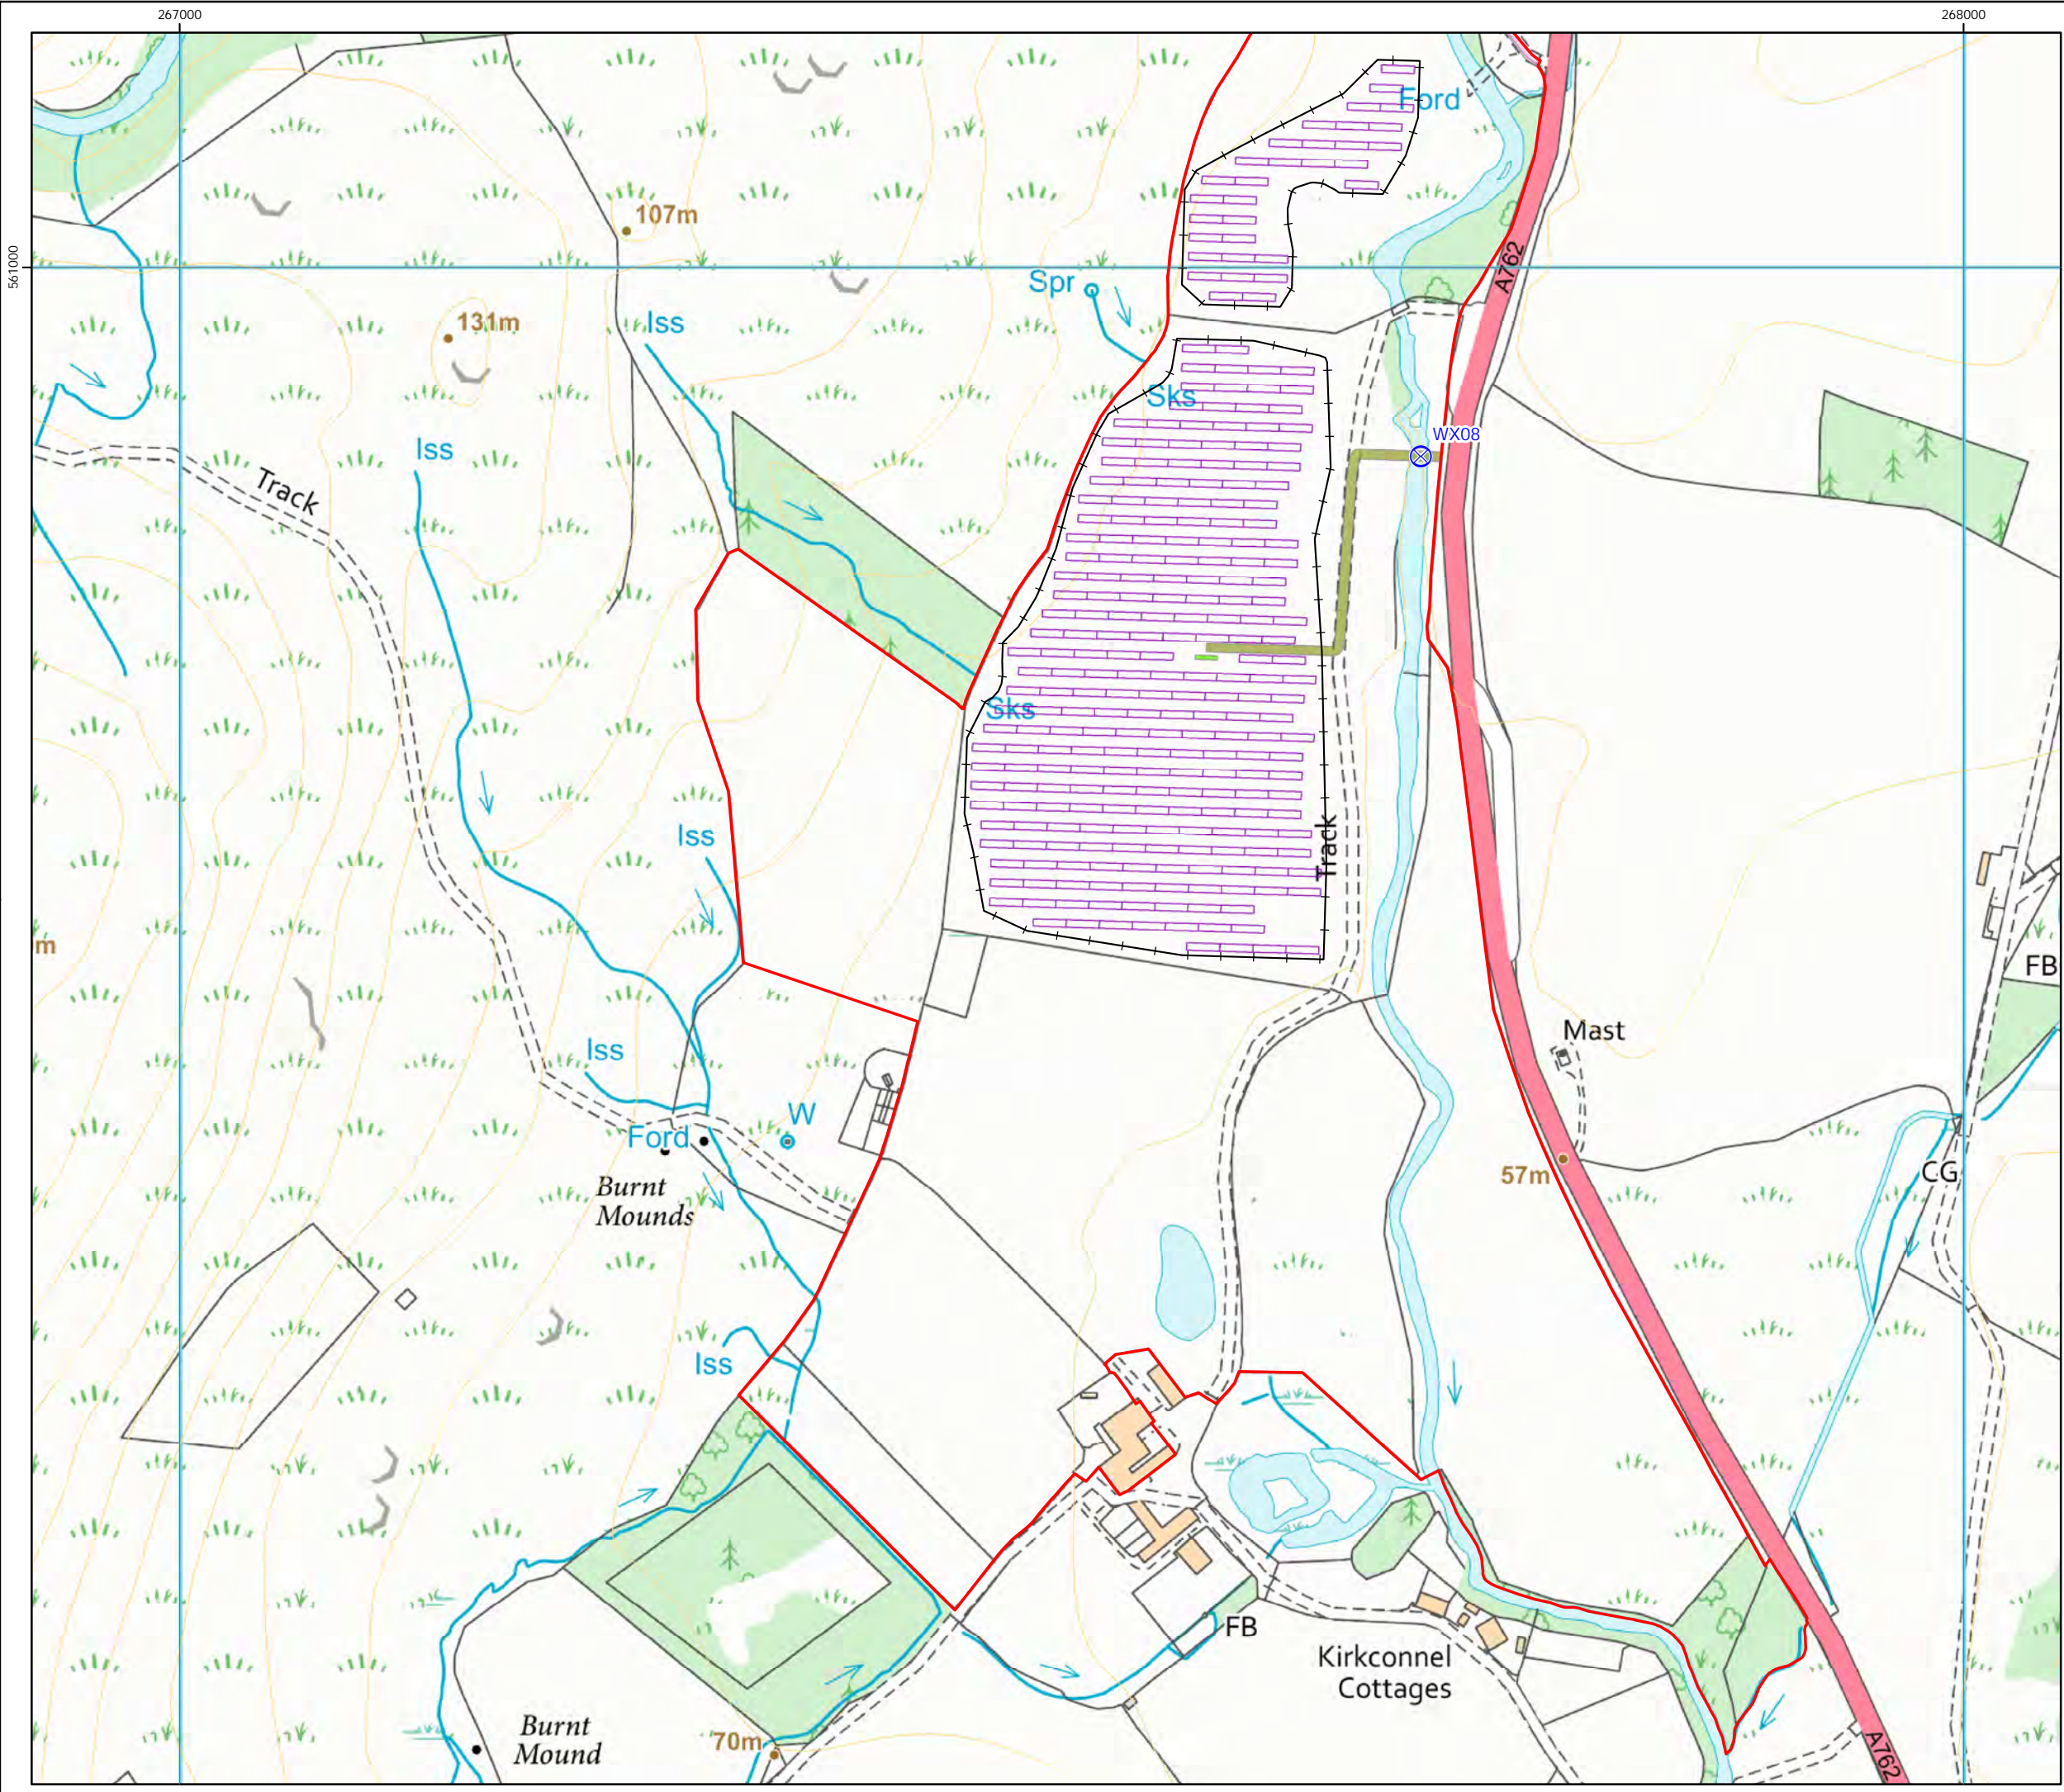

# Lairdmannoch Energy Park

wind2

Figure 3-1  
Proposed Development Layout  
Map 9

- Key
- Site boundary
  - Access tracks
    - Access track - upgraded / widened
    - Access track - solar
    - Watercourse crossing
  - Solar infrastructure
    - Solar panel
    - Power Station
    - Security fence

atmos  
CONSULTING

0 50 100 200  
Metres



Scale @ A3:  
1:3,500



© Crown copyright 2025. All rights reserved.  
Ordnance survey licence number AC0000808122.

21/03/2025 TL010 40418/SL/079e  
Drawn by: TH Checked by: TH Approved by: JG