


Figure 3-10
Indicative Solar Site Fencing

Key

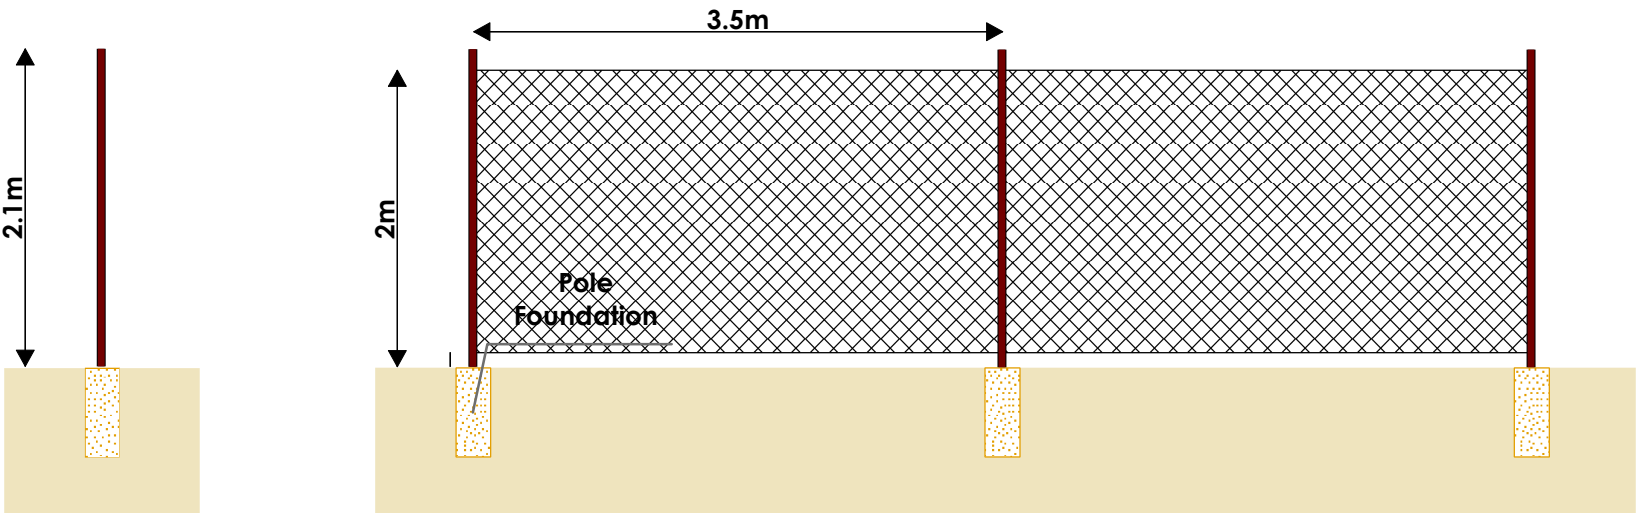

Not to scale

