



Figure 3-11
Indicative Substation
and BESS Layout

Key

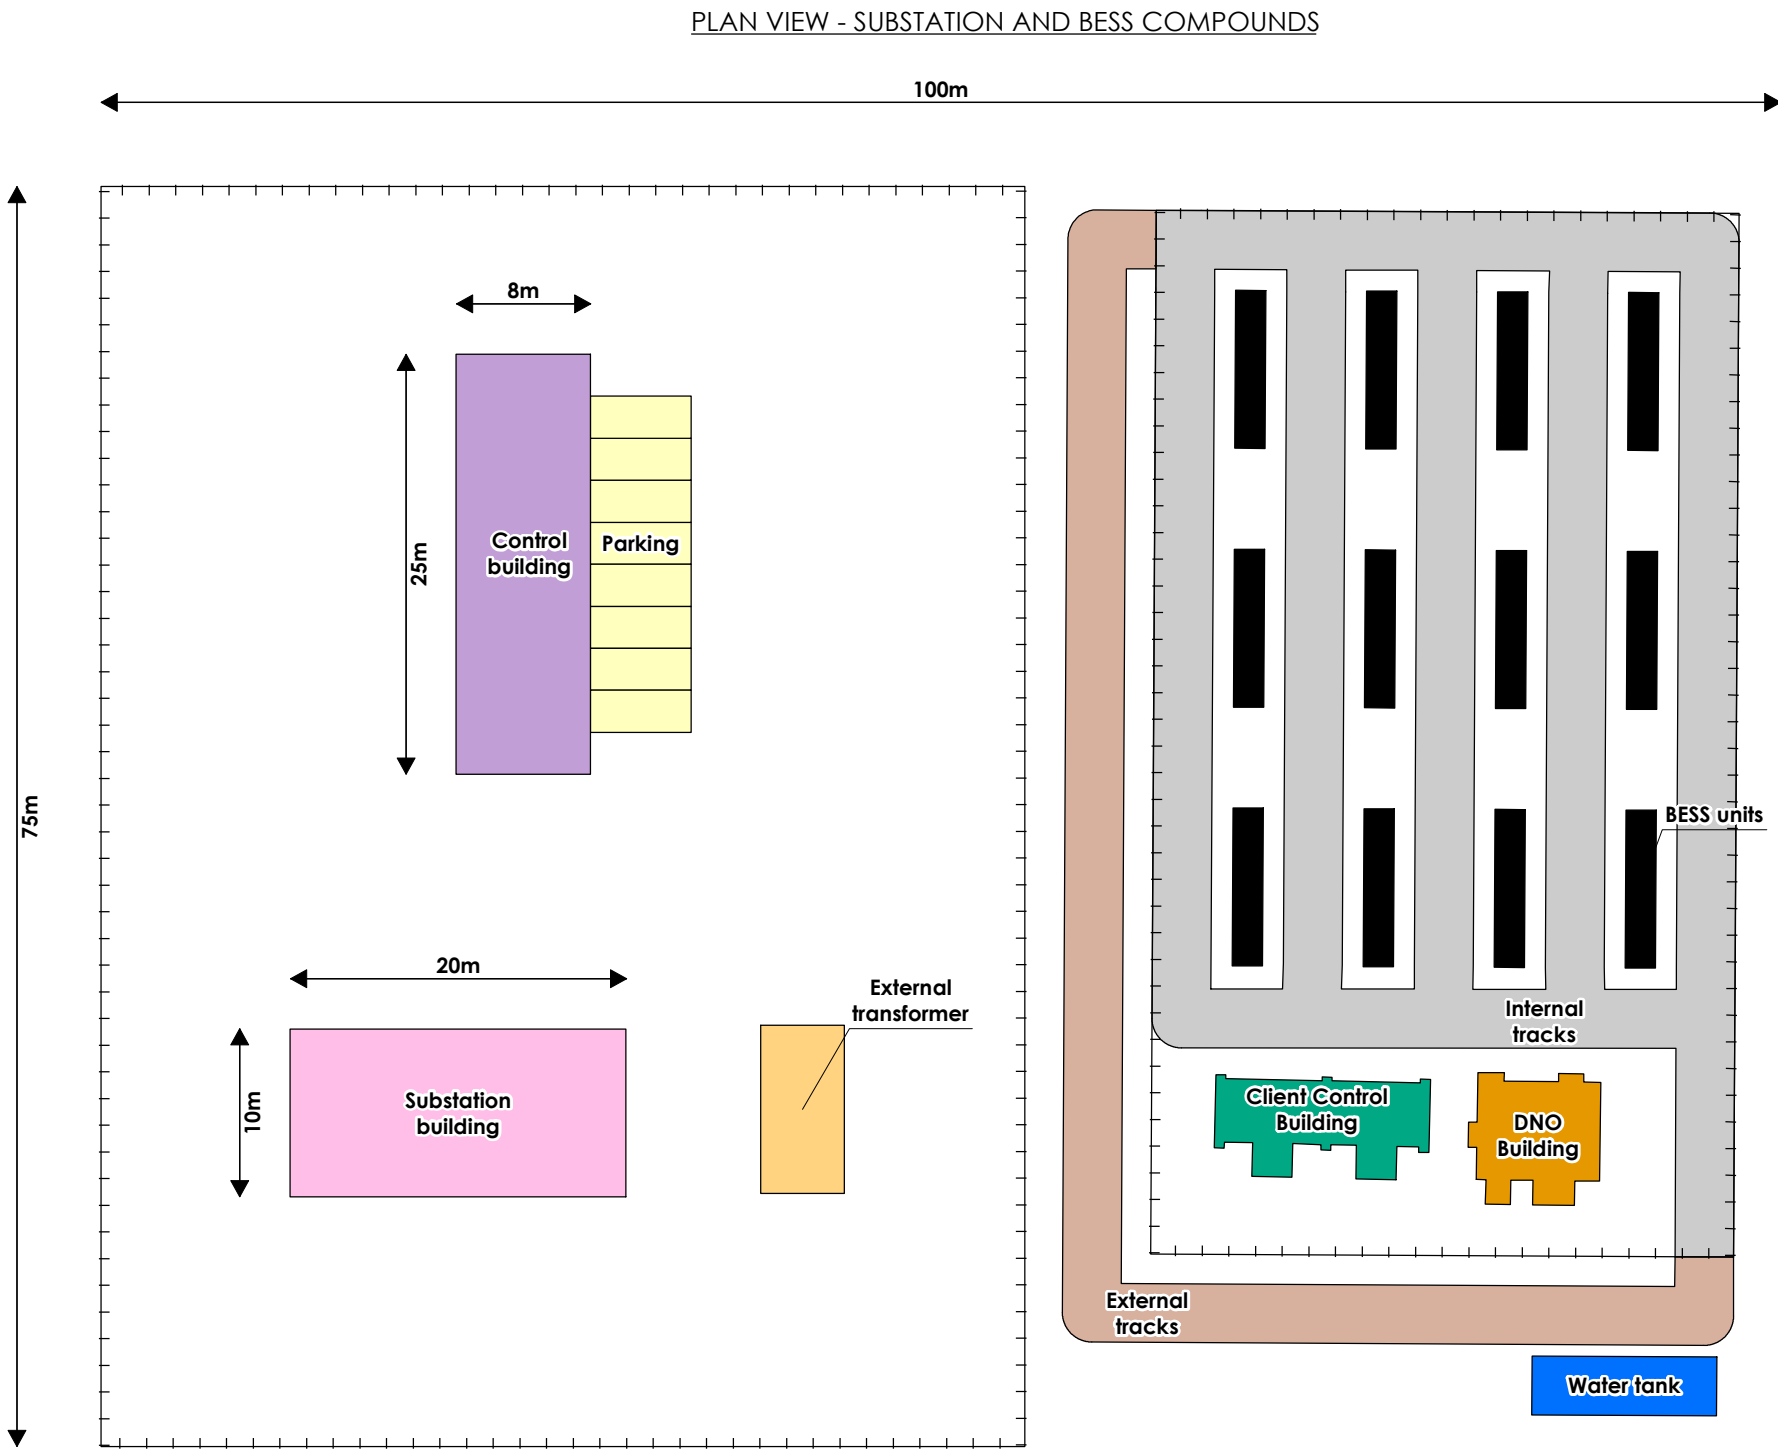

CONTROL BUILDING ELEVATION

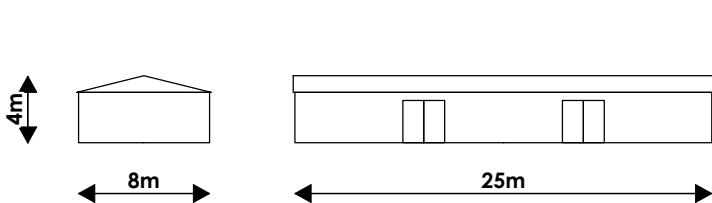

SUBSTATION ELEVATION

