
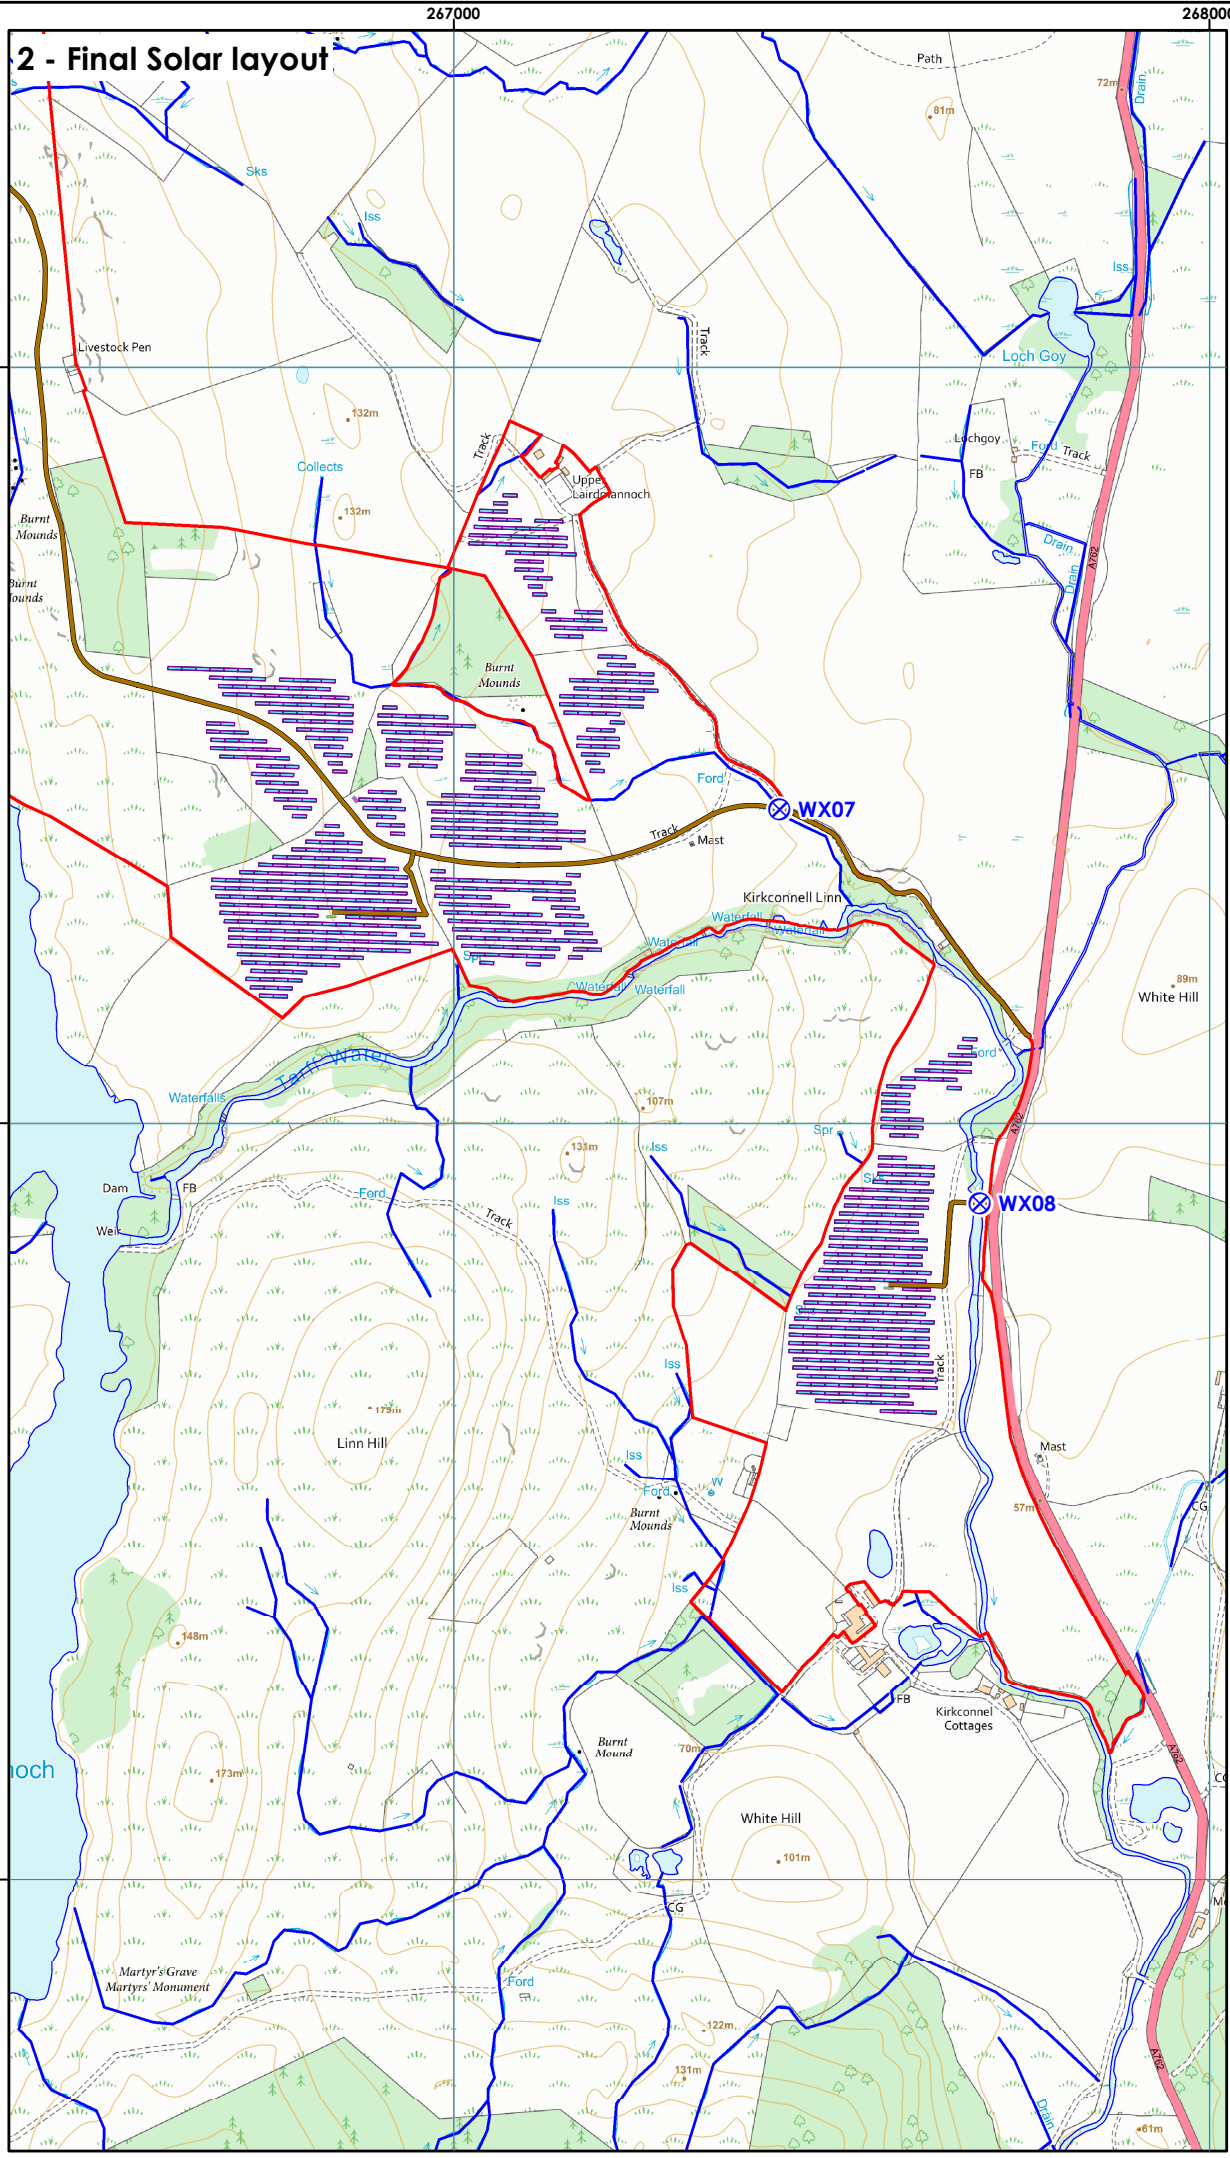


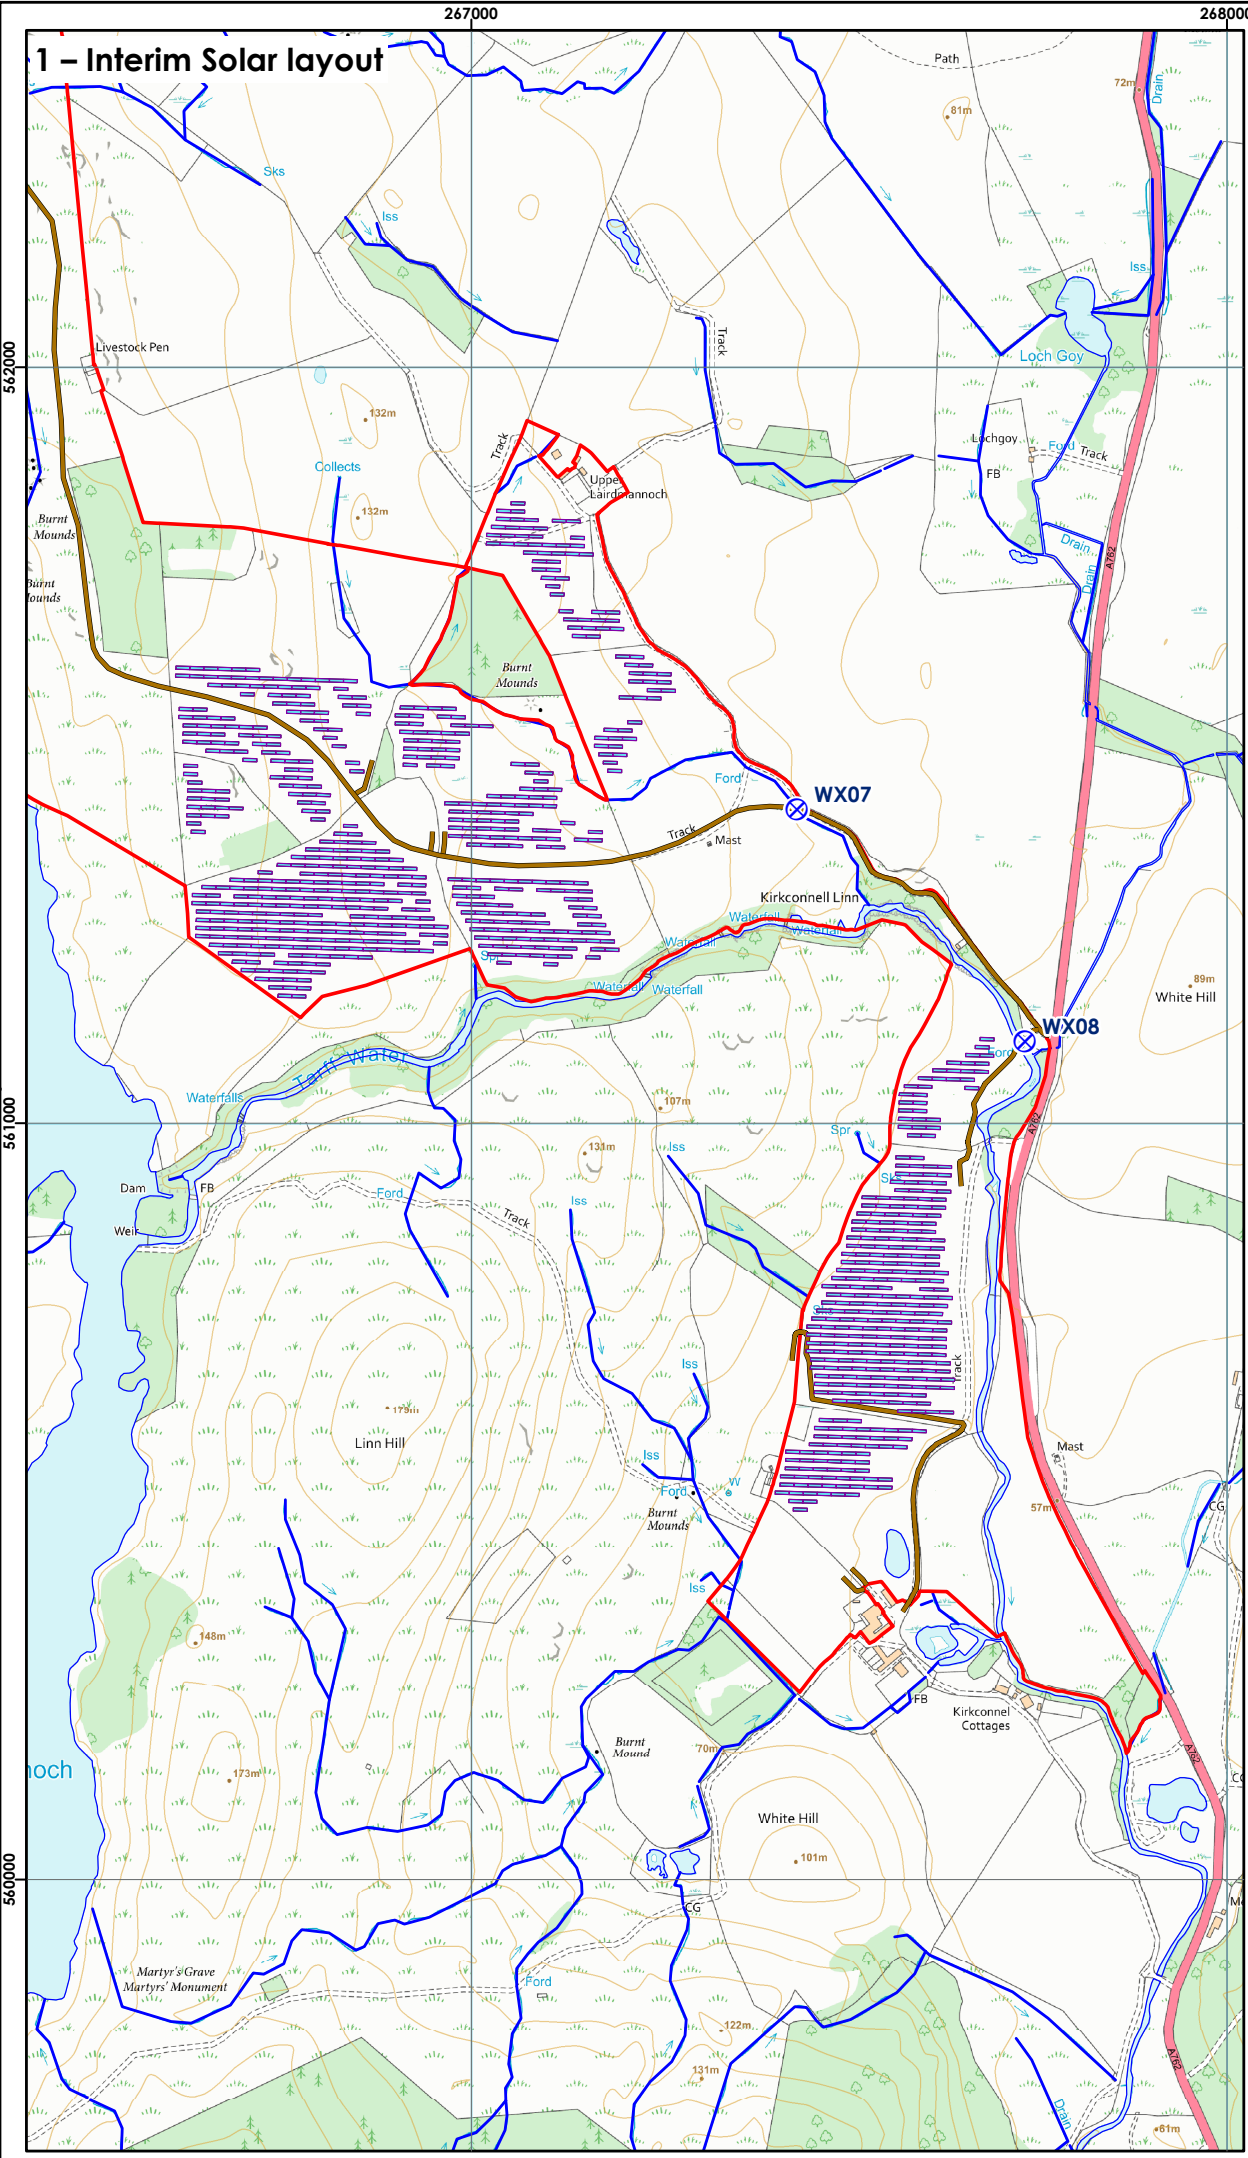

Lairdmannoch Energy Park

wind2

Figure 3-2b
Design Evolution
Solar development

- Key
- Site boundary
 - Solar panel
 - Access track options
 - New access track
 - Watercourse crossing

atmos
CONSULTING

0 125 250 500
Meters

Scale @ A3:
1:10,000

UKAS
UNAS

© Crown copyright 2025. All rights reserved.
Ordnance survey licence number AC0000808122.