



Figure 3-4
Indicative Turbine Foundation

Note: Dimensions presented here are indicative and will be subject to post-consent geotechnical site investigations and turbine procurement activities prior to construction

Scale @A3 1:200

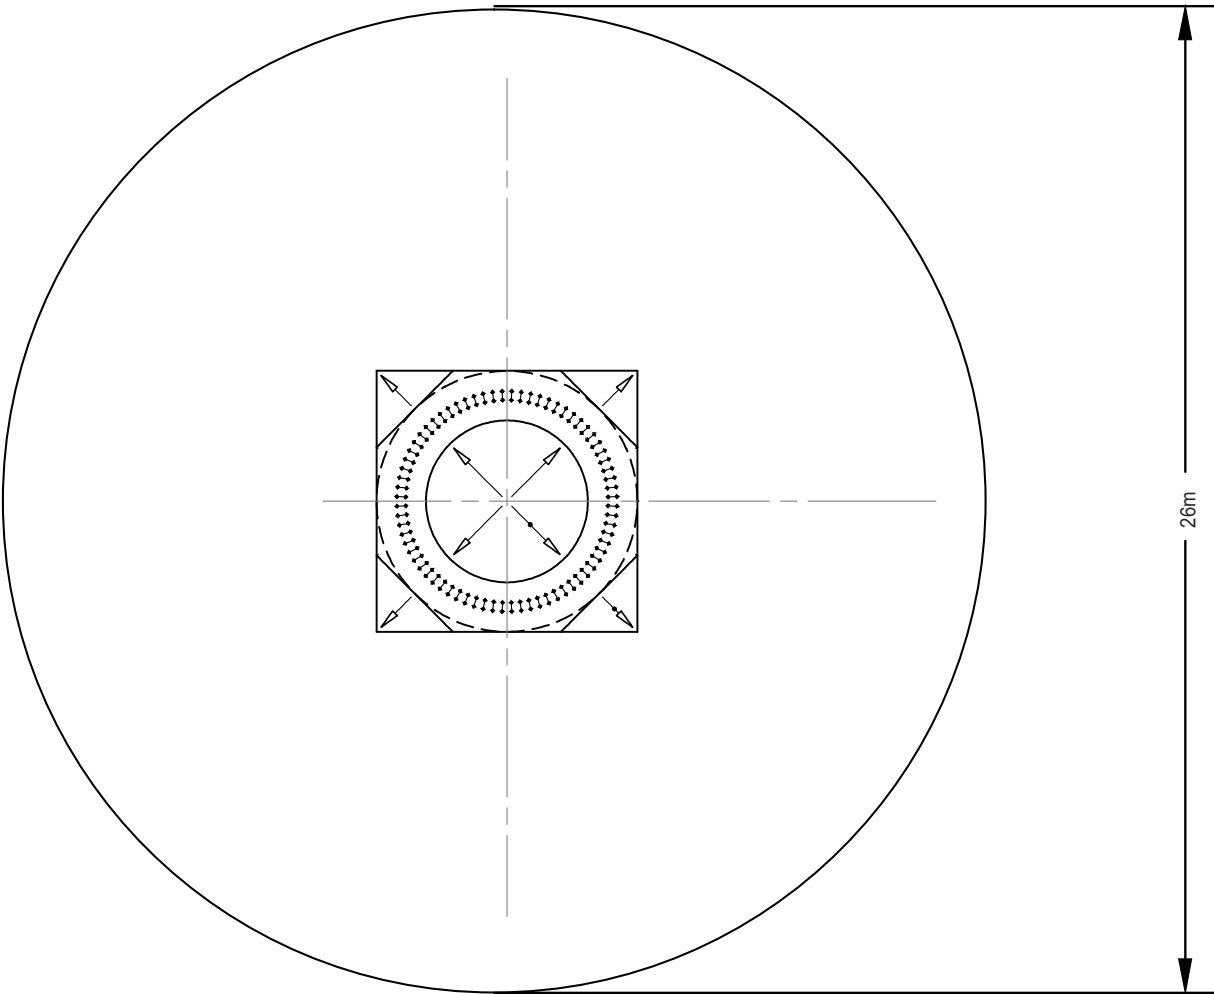

PLAN VIEW

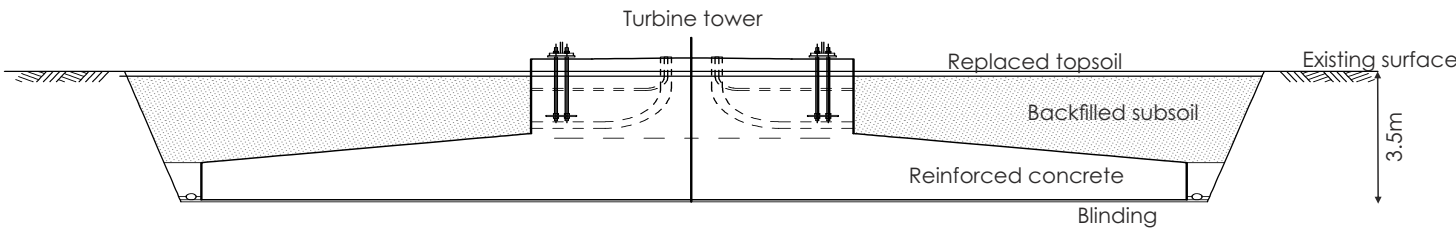

SECTION THORUGH TURBINE FOUNDATION