


# Lairdmannoch Energy Park

## wind2

Figure 6-6  
Bats (static locations from 2023 & 2024)

### Key

- Site boundary
- ▲ Turbine location
- Bat Static Location
- Wind infrastructure**
- Turbine foundation
- Crane hardstanding
- Auxiliary crane area
- Tower storage
- Blade storage
- Substation and BESS
- Construction compound
- Borrow Pit
- Track lines**
- Access track - cut
- Access track - floating
- Access track - upgraded / widened
- Access track - solar
- ⊗ Watercourse crossing
- Solar infrastructure**
- Solar panel
- Power Station
- Switching and Breaking Station

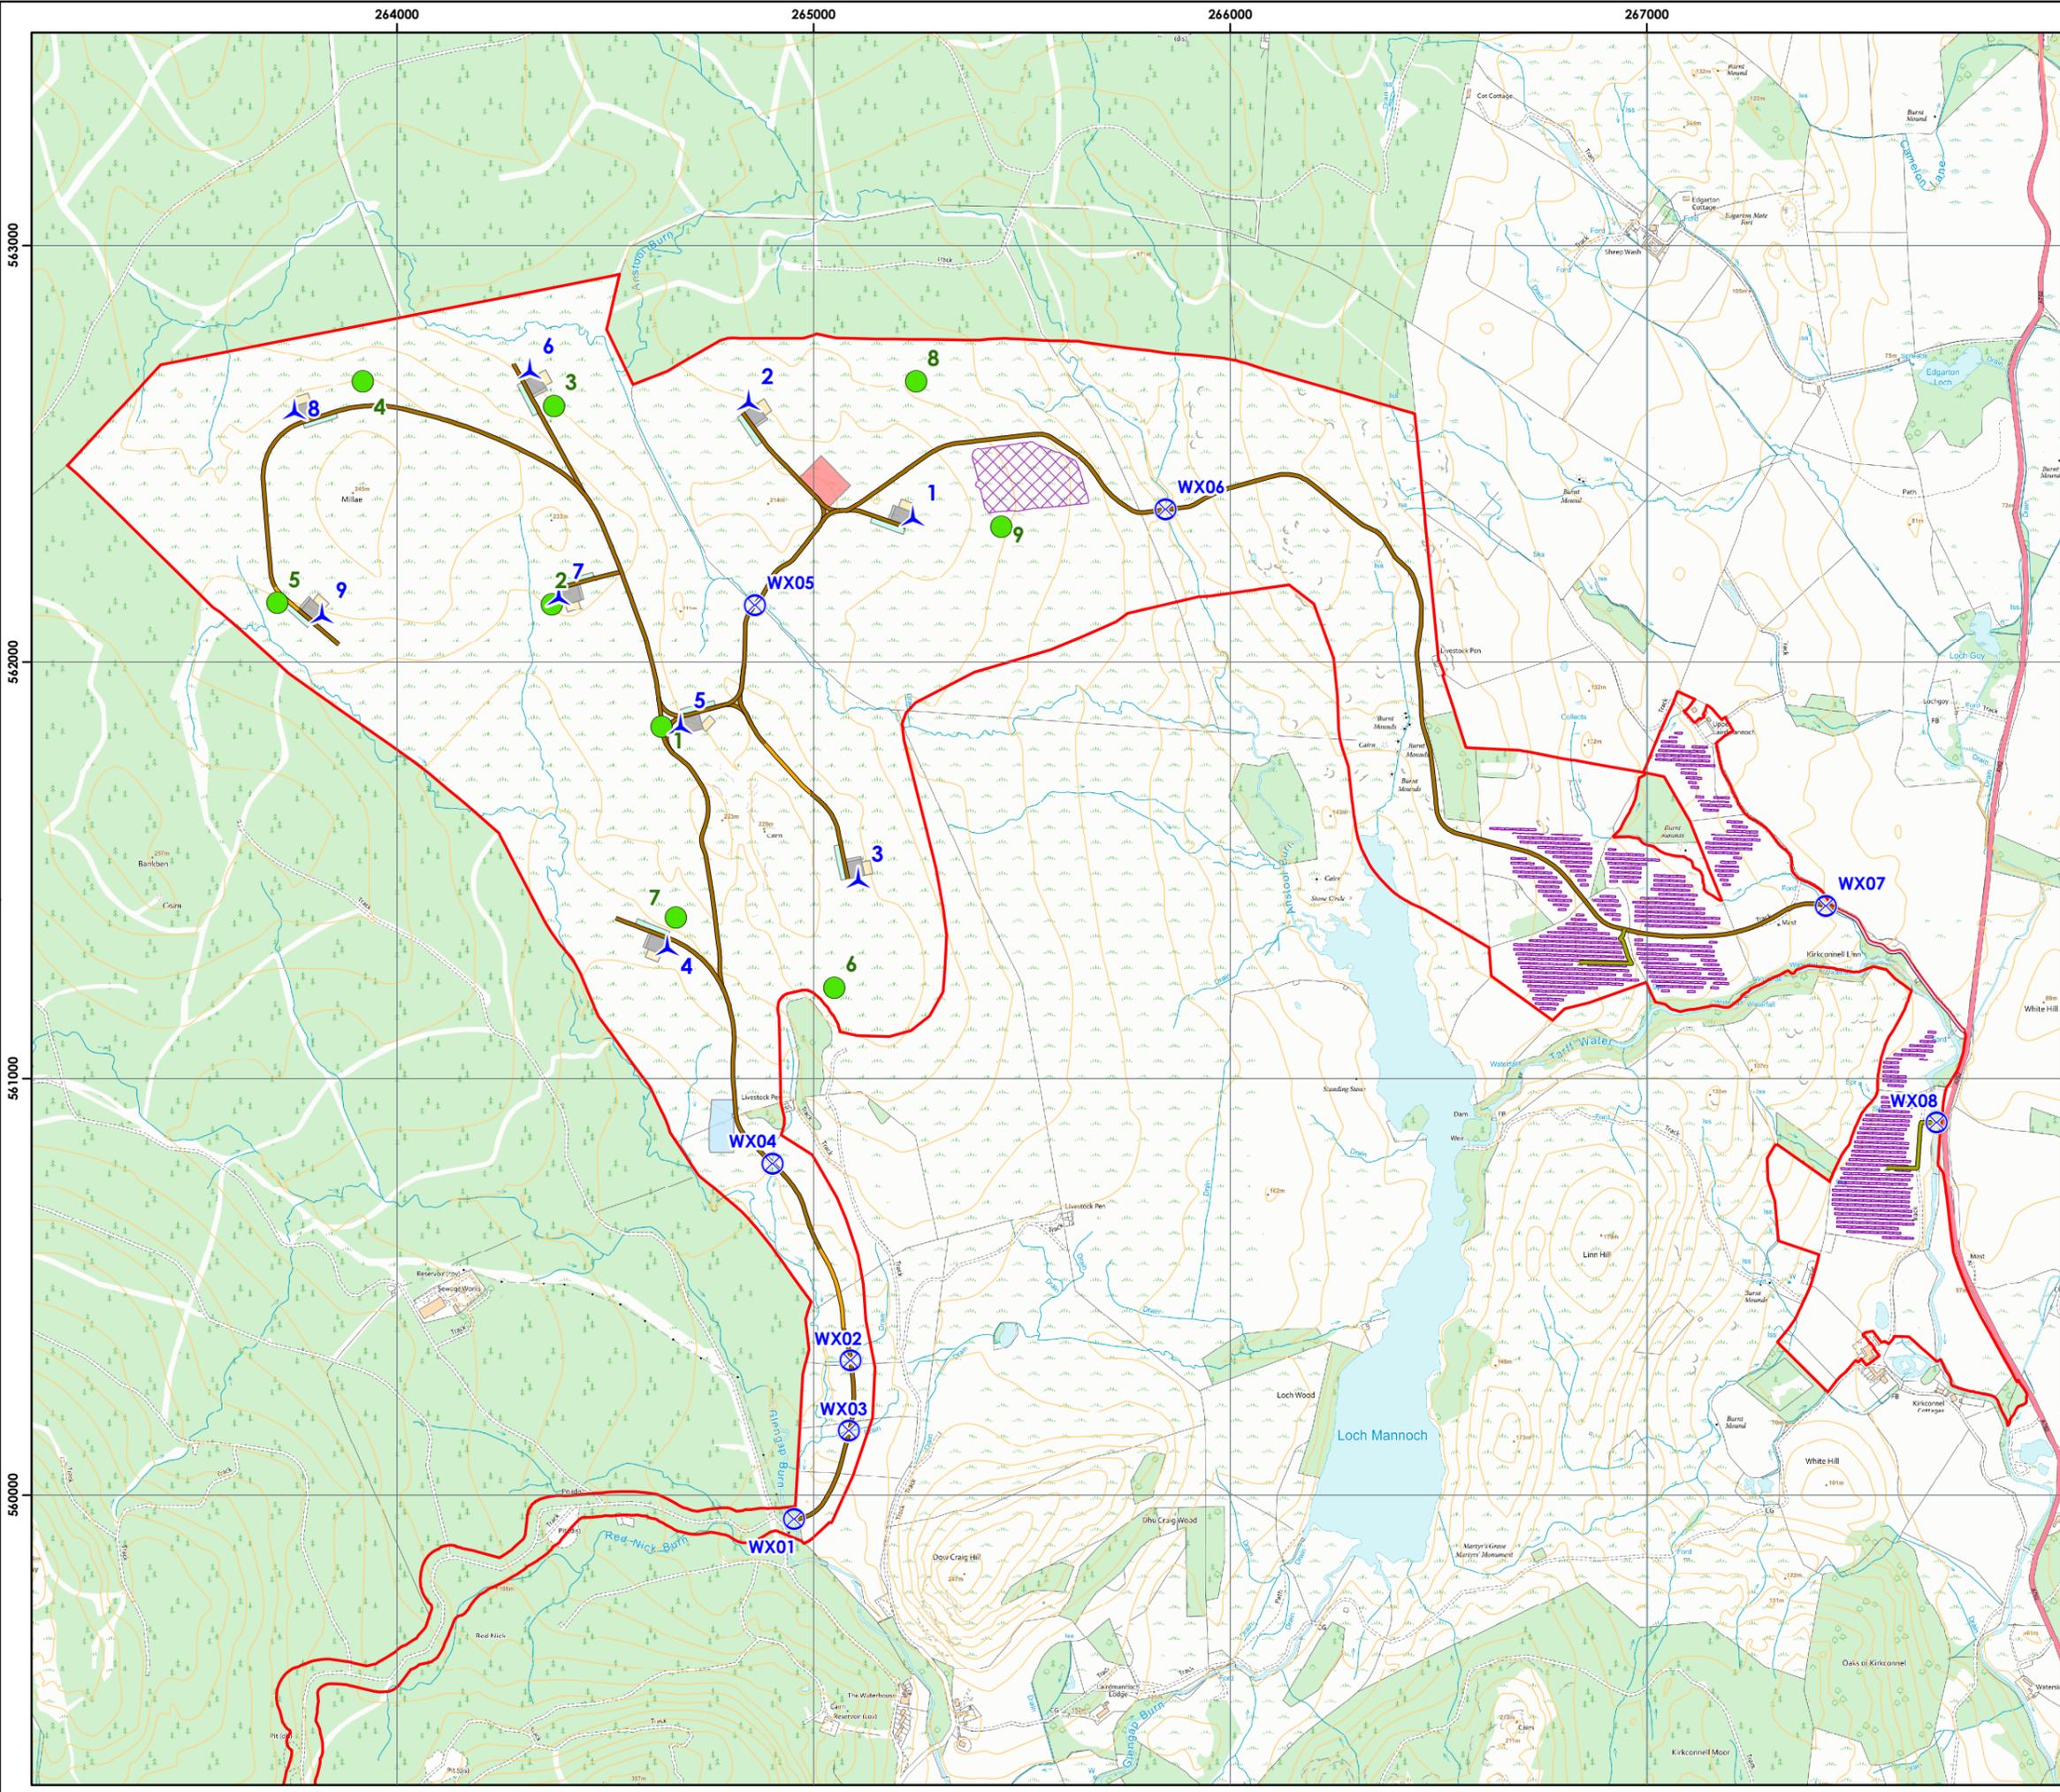

**atmos**  
CONSULTING



Scale @ A3:  
1:15,000



© Crown copyright 2025. All rights reserved.  
Ordnance survey licence number AC0000808122.