


Lairdmannoch Energy Park



Figure 11
Interpolated Peat Depth Overview

Key

- Site boundary
- Peat depth survey area
- + Peat probe sample location
- Access track options**
- New access track
- Upgraded access track
- New access track (shared)
- Site infrastructure**
- Crane hardstanding
- Substation and Battery Storage Facility
- Turbine foundation
- Turning head
- Working area
- Construction compound
- Solar panel
- Interpolated peat depth**
- < 0.5m
- 0.5 - 1m
- 1 - 1.5m
- 1.5 - 2m
- 2 - 2.5m
- 2.5 - 3m
- > 3m

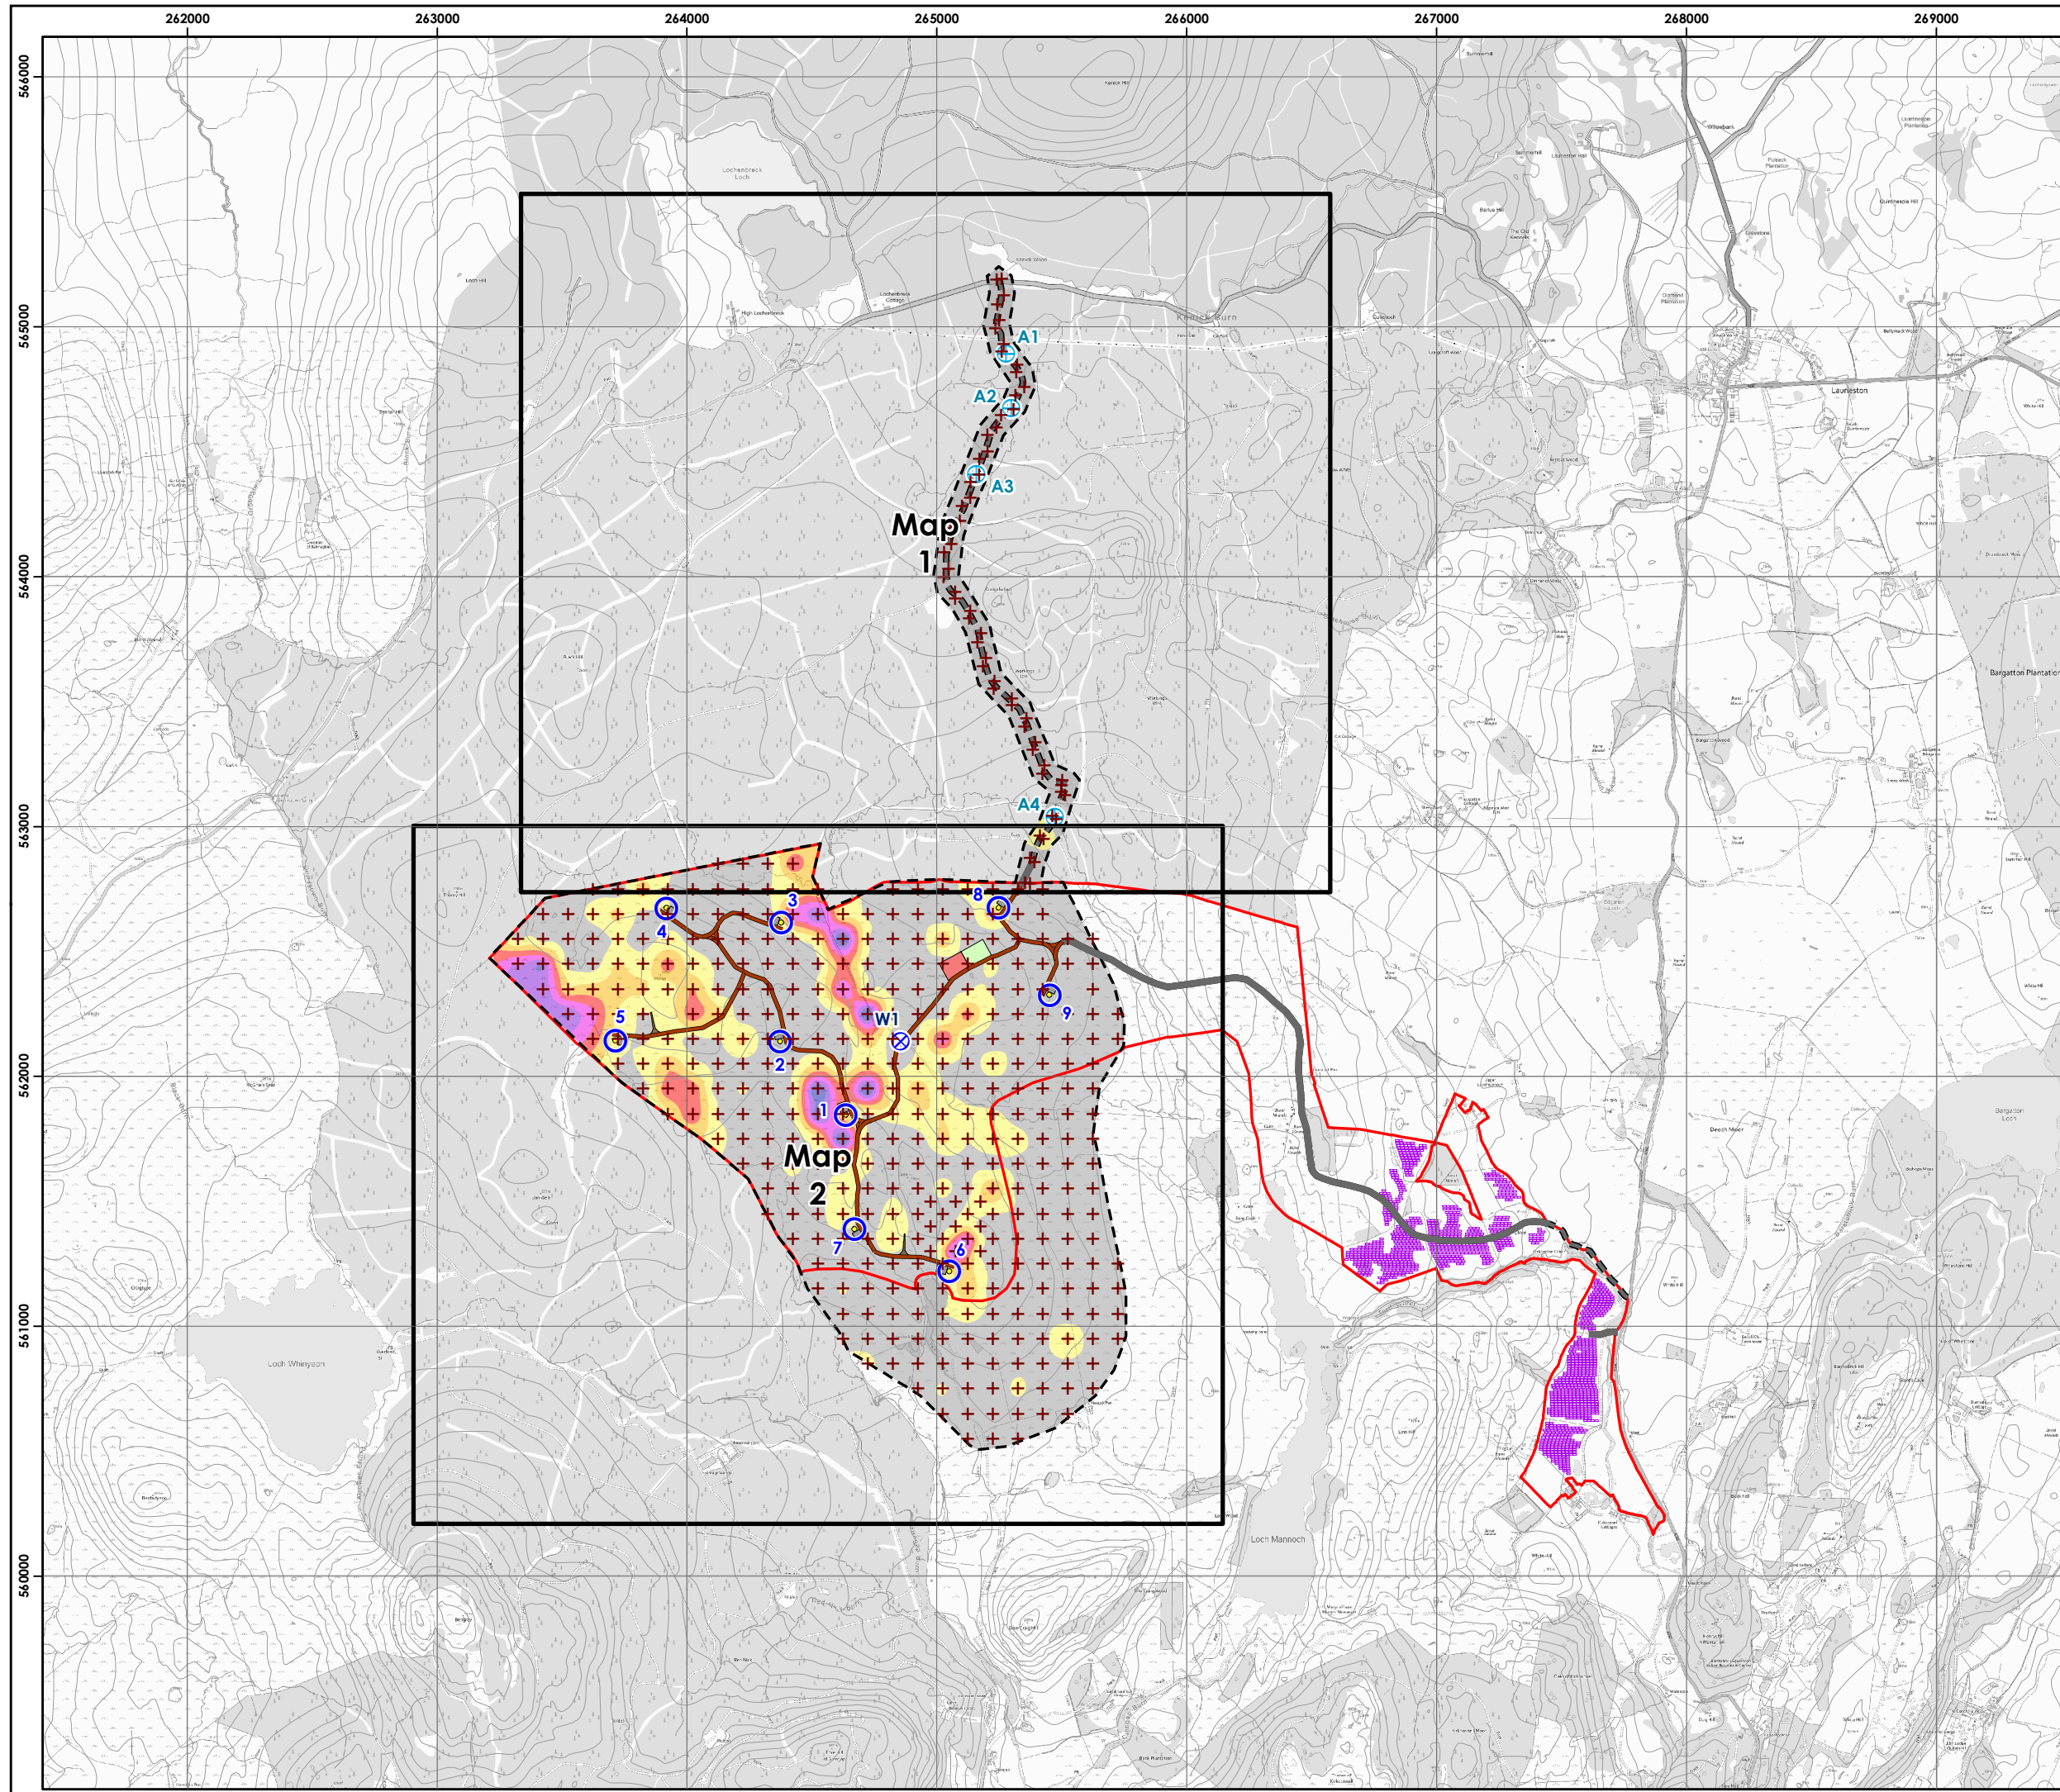

0 150 300 600
Metres



Scale @ A3:
1:25,000



© Crown copyright 2023. All rights reserved.
Ordnance survey licence number 100031673.

Lairdmannoch Energy Park



Figure 11
Interpolated Peat Depth
Map 1

Key

- Site boundary
- Peat depth survey area
- Peat probe sample location

Access track options


- New access track
- Upgraded access track
- New access track (shared)

Site infrastructure

- Crane hardstanding
- Substation and Battery Storage Facility
- Turbine foundation
- Turning head
- Working area
- Construction compound
- Solar panel

Interpolated peat depth


- < 0.5m
- 0.5 - 1m
- 1 - 1.5m
- 1.5 - 2m
- 2 - 2.5m
- 2.5 - 3m
- > 3m

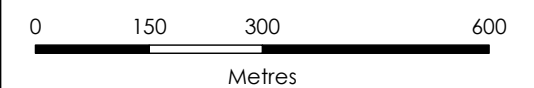

Scale @ A3:
1:10,000



© Crown copyright 2023. All rights reserved.
Ordnance survey licence number 100031673.

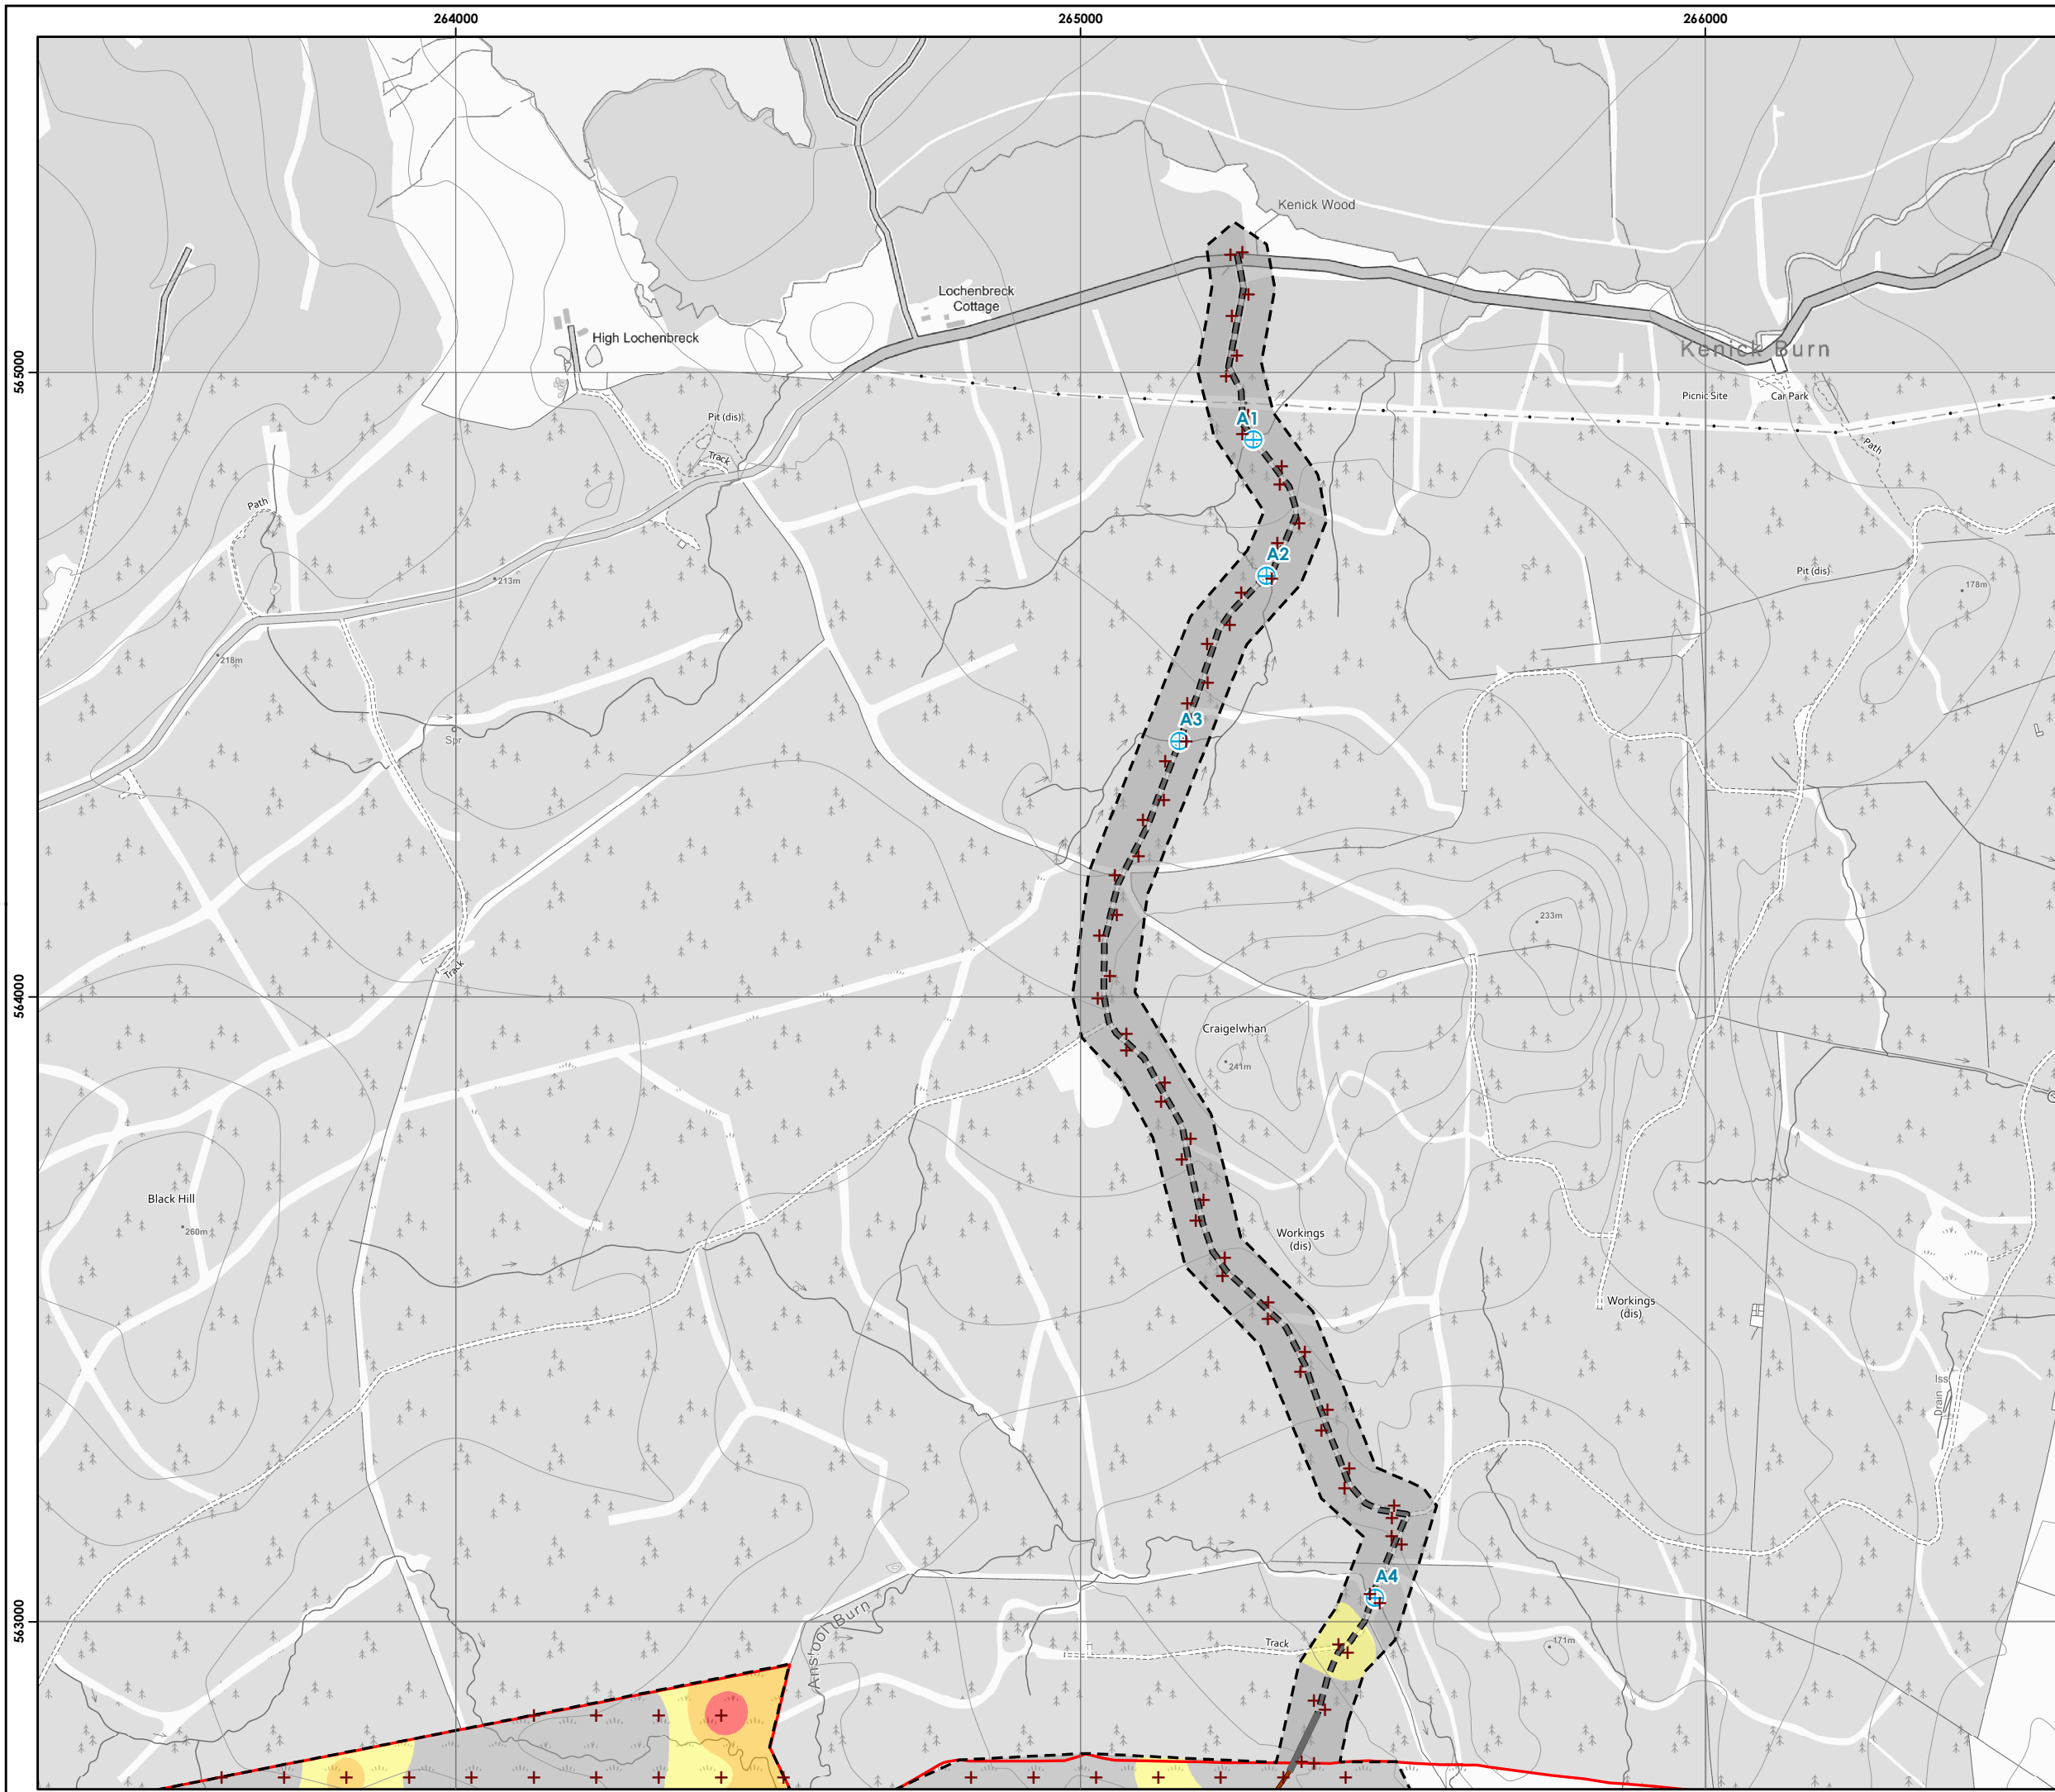

Lairdmannoch Energy Park

wind2

Figure 11
Interpolated Peat Depth
Map 2

Key

- Site boundary
- Peat depth survey area
- + Peat probe sample location

Access track options

- New access track
- Upgraded access track
- New access track (shared)


Site infrastructure

- Crane hardstanding
- Substation and Battery Storage Facility
- Turbine foundation
- Turning head
- Working area
- Construction compound
- Solar panel

Interpolated peat depth

- < 0.5m
- 0.5 - 1m
- 1 - 1.5m
- 1.5 - 2m
- 2 - 2.5m
- 2.5 - 3m
- > 3m

atmos
CONSULTING

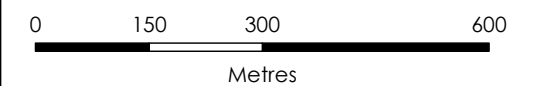

Scale @ A3:
1:10,000



© Crown copyright 2023. All rights reserved.
Ordnance survey licence number 100031673.

14/06/2023 TL04 40418/GY/030b
Drawn by: AF Checked by: TH Approved by: LK

